

REVISIONS:


BUILT BY:  
 KEYSTONE HOMES  
 IN TROY  
 244 OH-718  
 TROY, OHIO 45375

PLANS FOR:  
 10 FOX HARBOR  
 TROY, OHIO


DISCLAIMER NOTE:  
 WHILE EVERY ATTEMPT HAS BEEN MADE IN PREPARATION OF THESE PLANS TO AVOID MISTAKES, SUNRAY DESIGNS CANNOT GUARANTEE AGAINST HUMAN ERROR OR OTHER VARIANCES FROM STANDARD CONSTRUCTION PRACTICES AND TECHNIQUES. CONSEQUENTLY, THE HOMEOWNER, CONTRACTOR, AND SUBS ON THE JOB MUST REVIEW ALL DRAWINGS, SPECIFICATIONS, AND ACCEPTABILITY THEREOF. ALL VARIATIONS FROM THE ORIGINAL DESIGN SHALL BE THE RESPONSIBILITY OF THE CONTRACTOR. SUNRAY DESIGNS SHALL NOT BE RESPONSIBLE FOR FINAL VERIFICATION OF STRUCTURAL INTEGRITY AND MATERIAL LIST QUANTITIES. ALL FEDERAL, STATE, AND LOCAL CODES AND REGULATIONS SHALL BE CONSIDERED AS PART OF THE BUILDING SPECIFICATIONS.

SQUARE FEET:


MAIN LEVEL:	1646
UPPER LEVEL:	
TOTAL LIVING:	1646
BASEMENT:	
FINISHED:	
UNFINISHED:	
GARAGE:	494
BONUS SPACE:	
SCREEN PORCH:	
PORCH:	122
TOTAL OVERALL:	2262

PLAN NUMBER:  
 SRD - 6860


SHEET:  
 1 OF 3

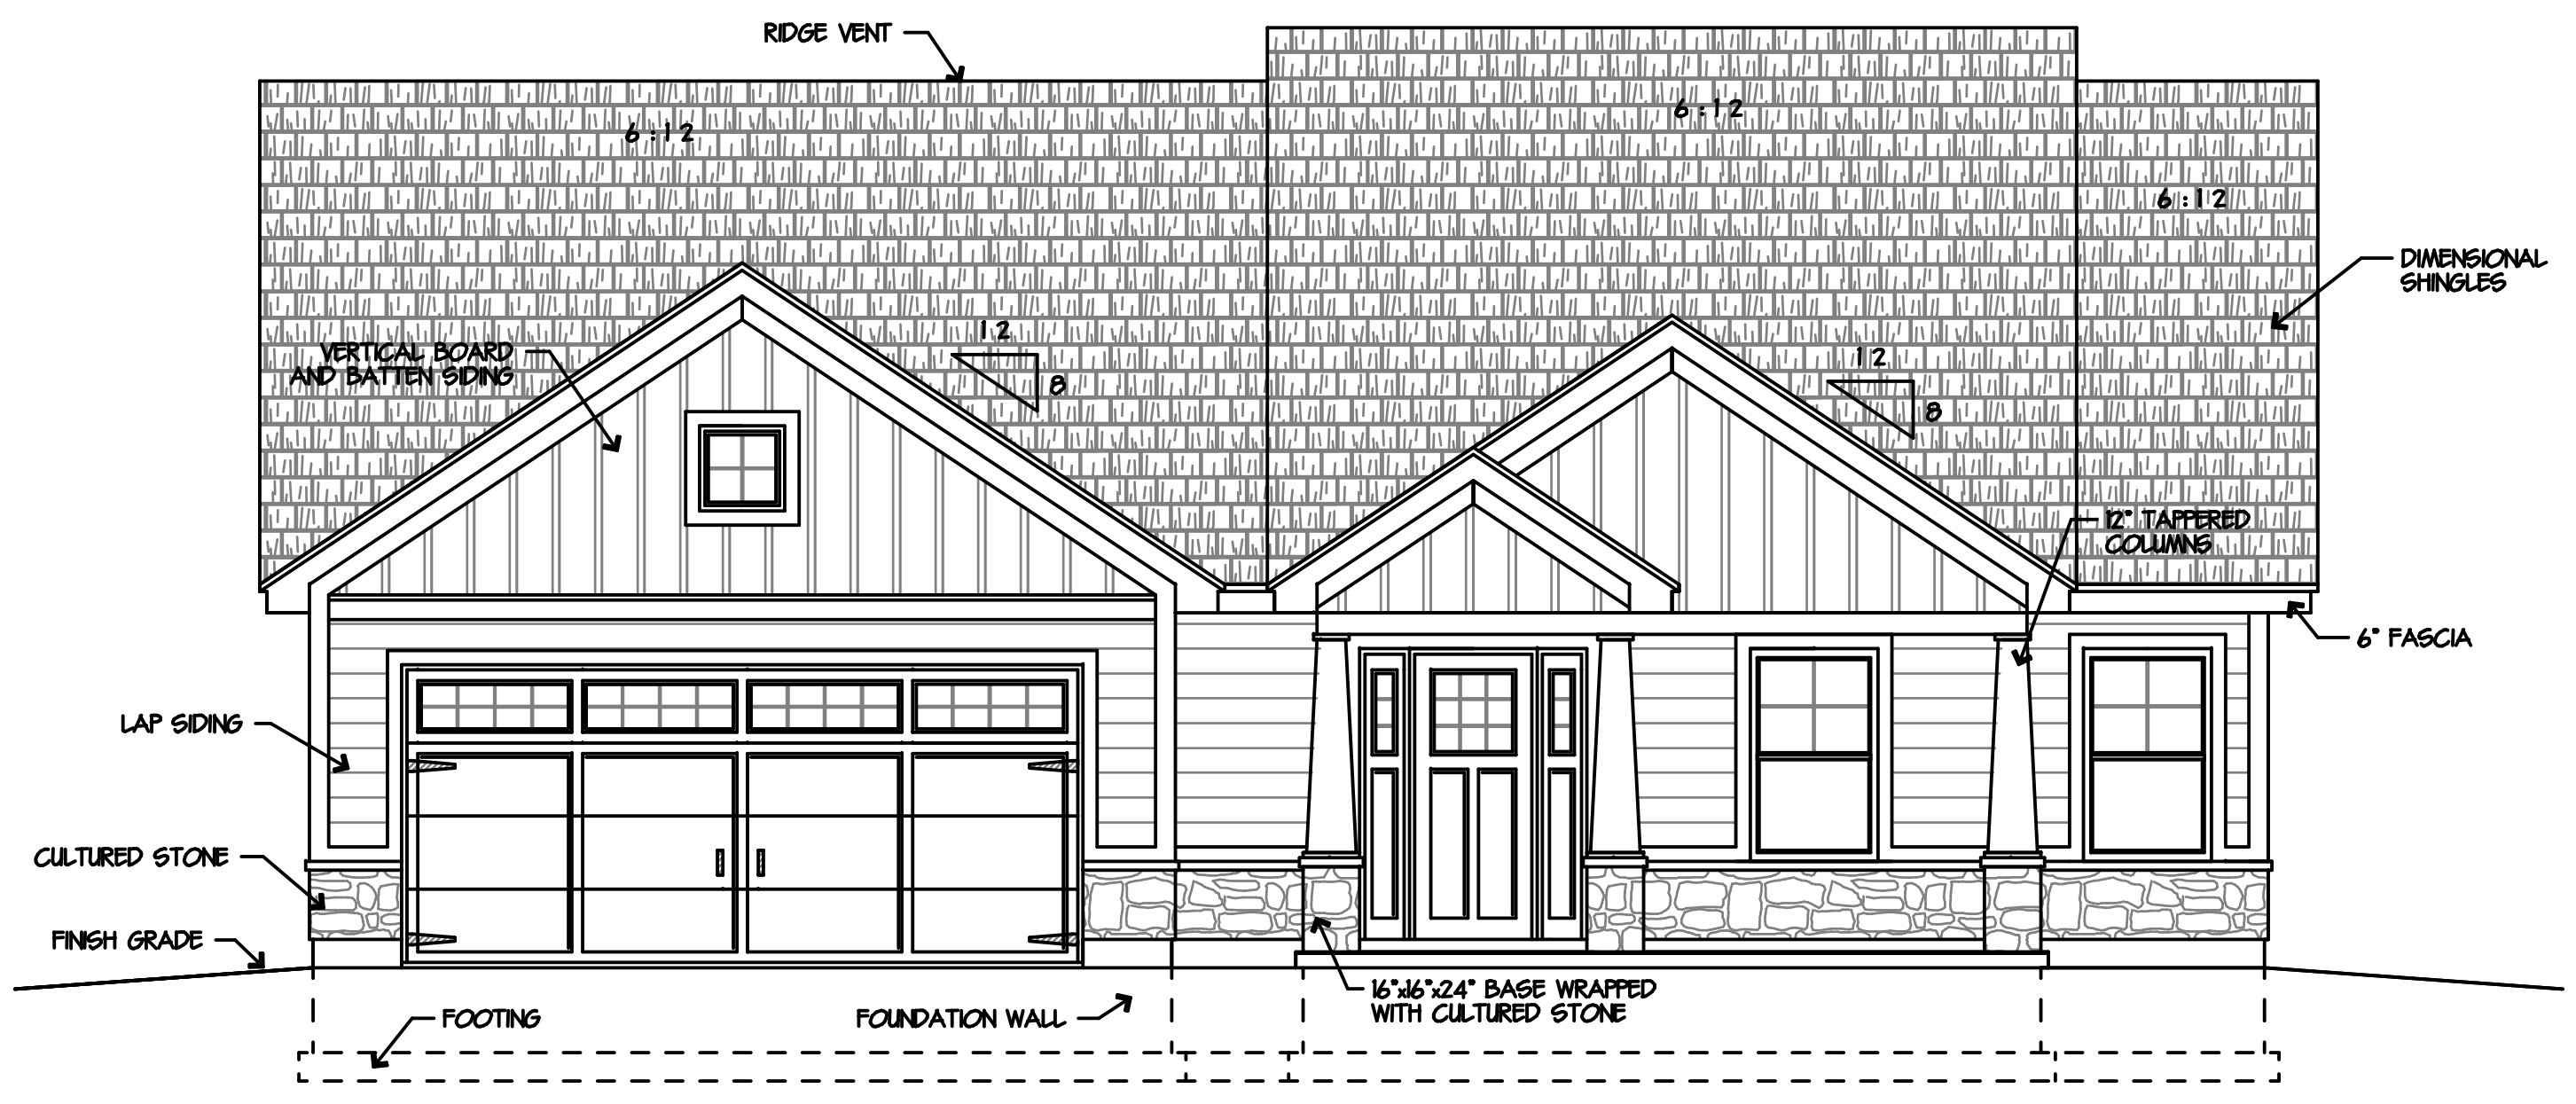


FRONT ELEVATION  
 SCALE: 1/4" = 1'-0"

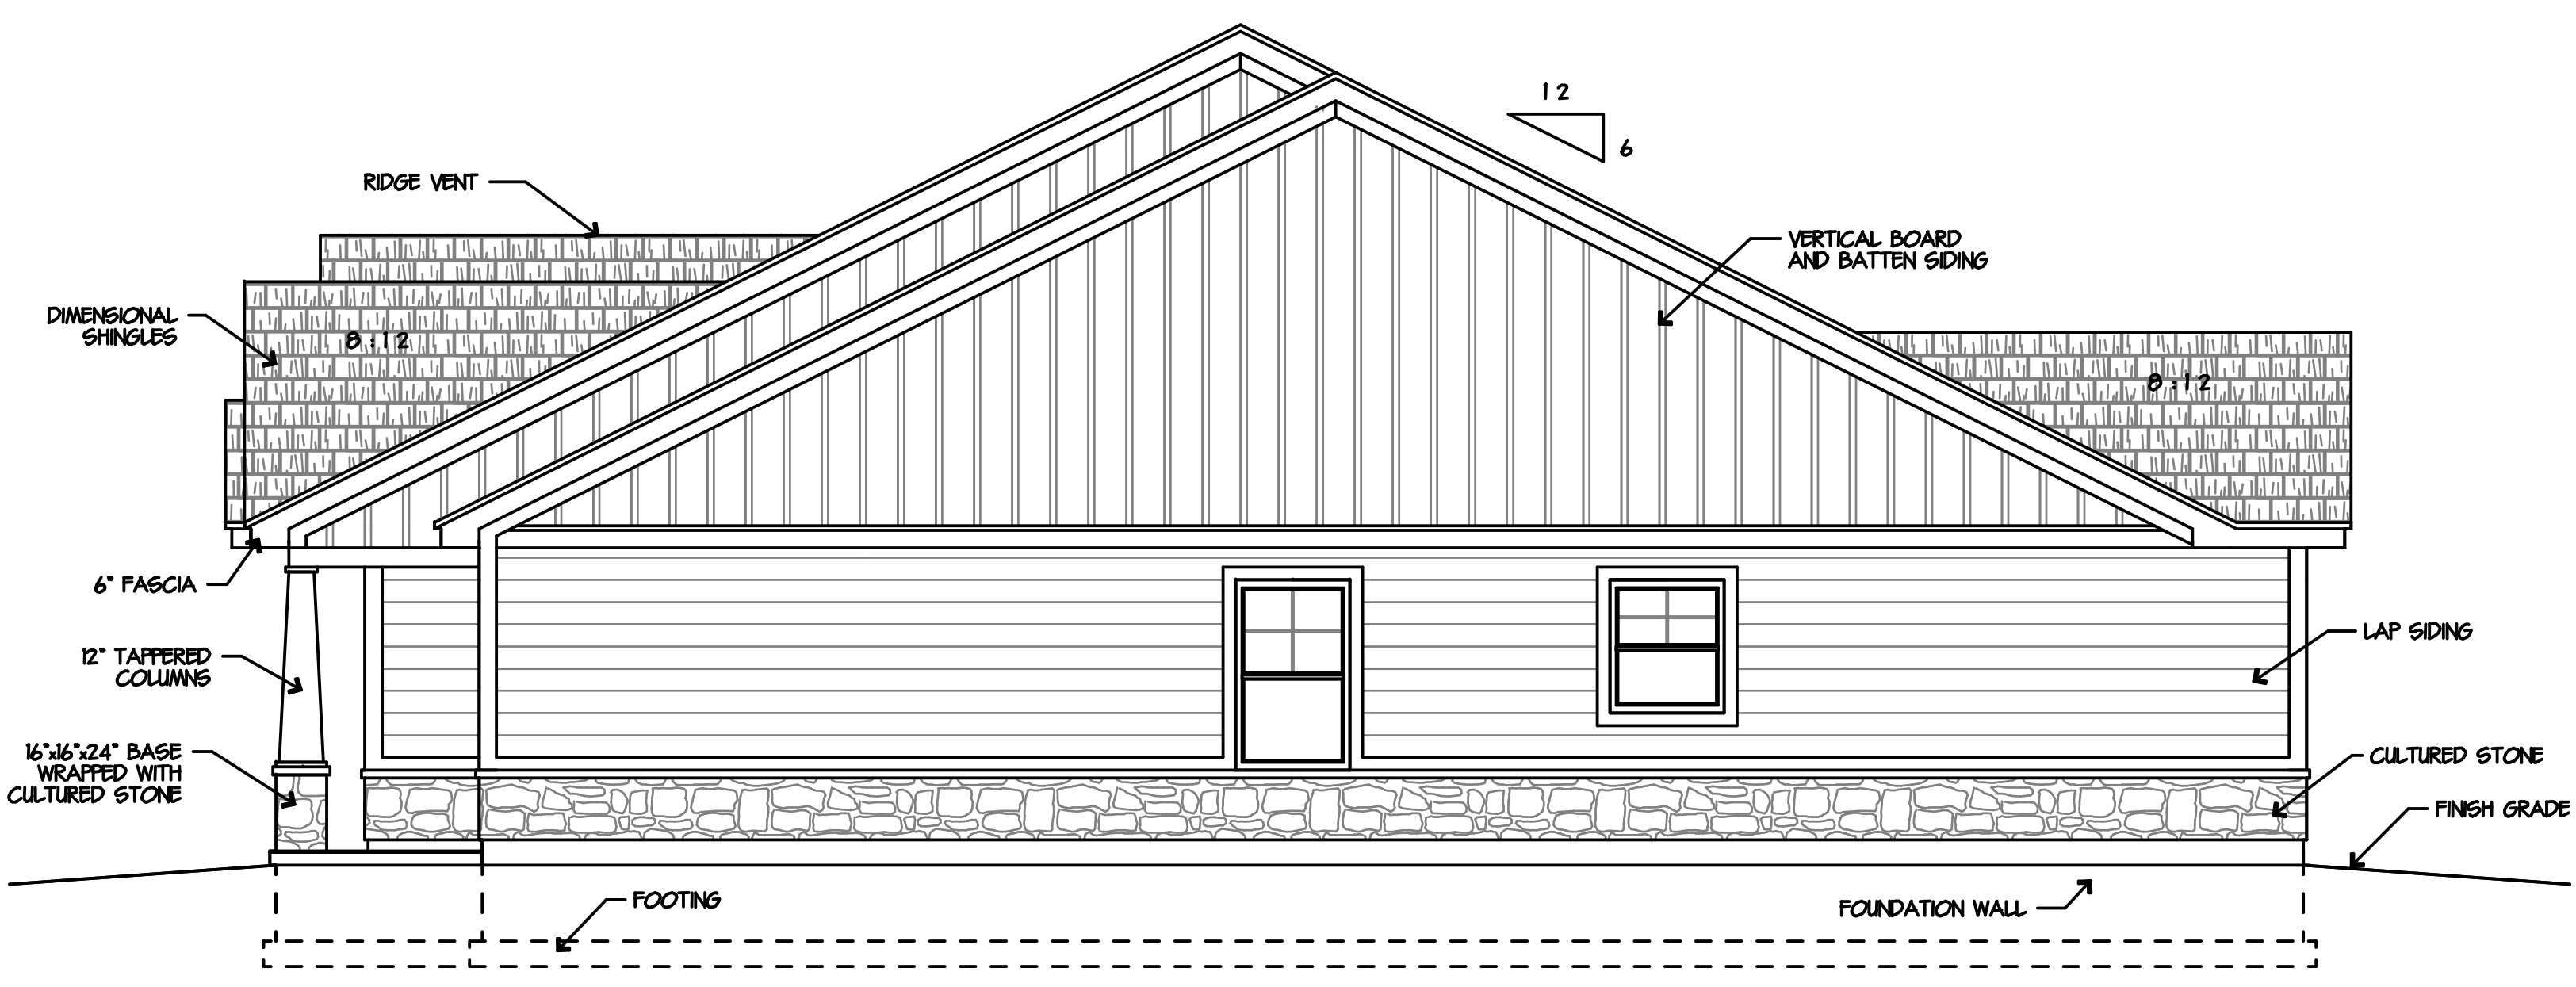

RIGHT SIDE ELEVATION  
 SCALE: 1/4" = 1'-0"

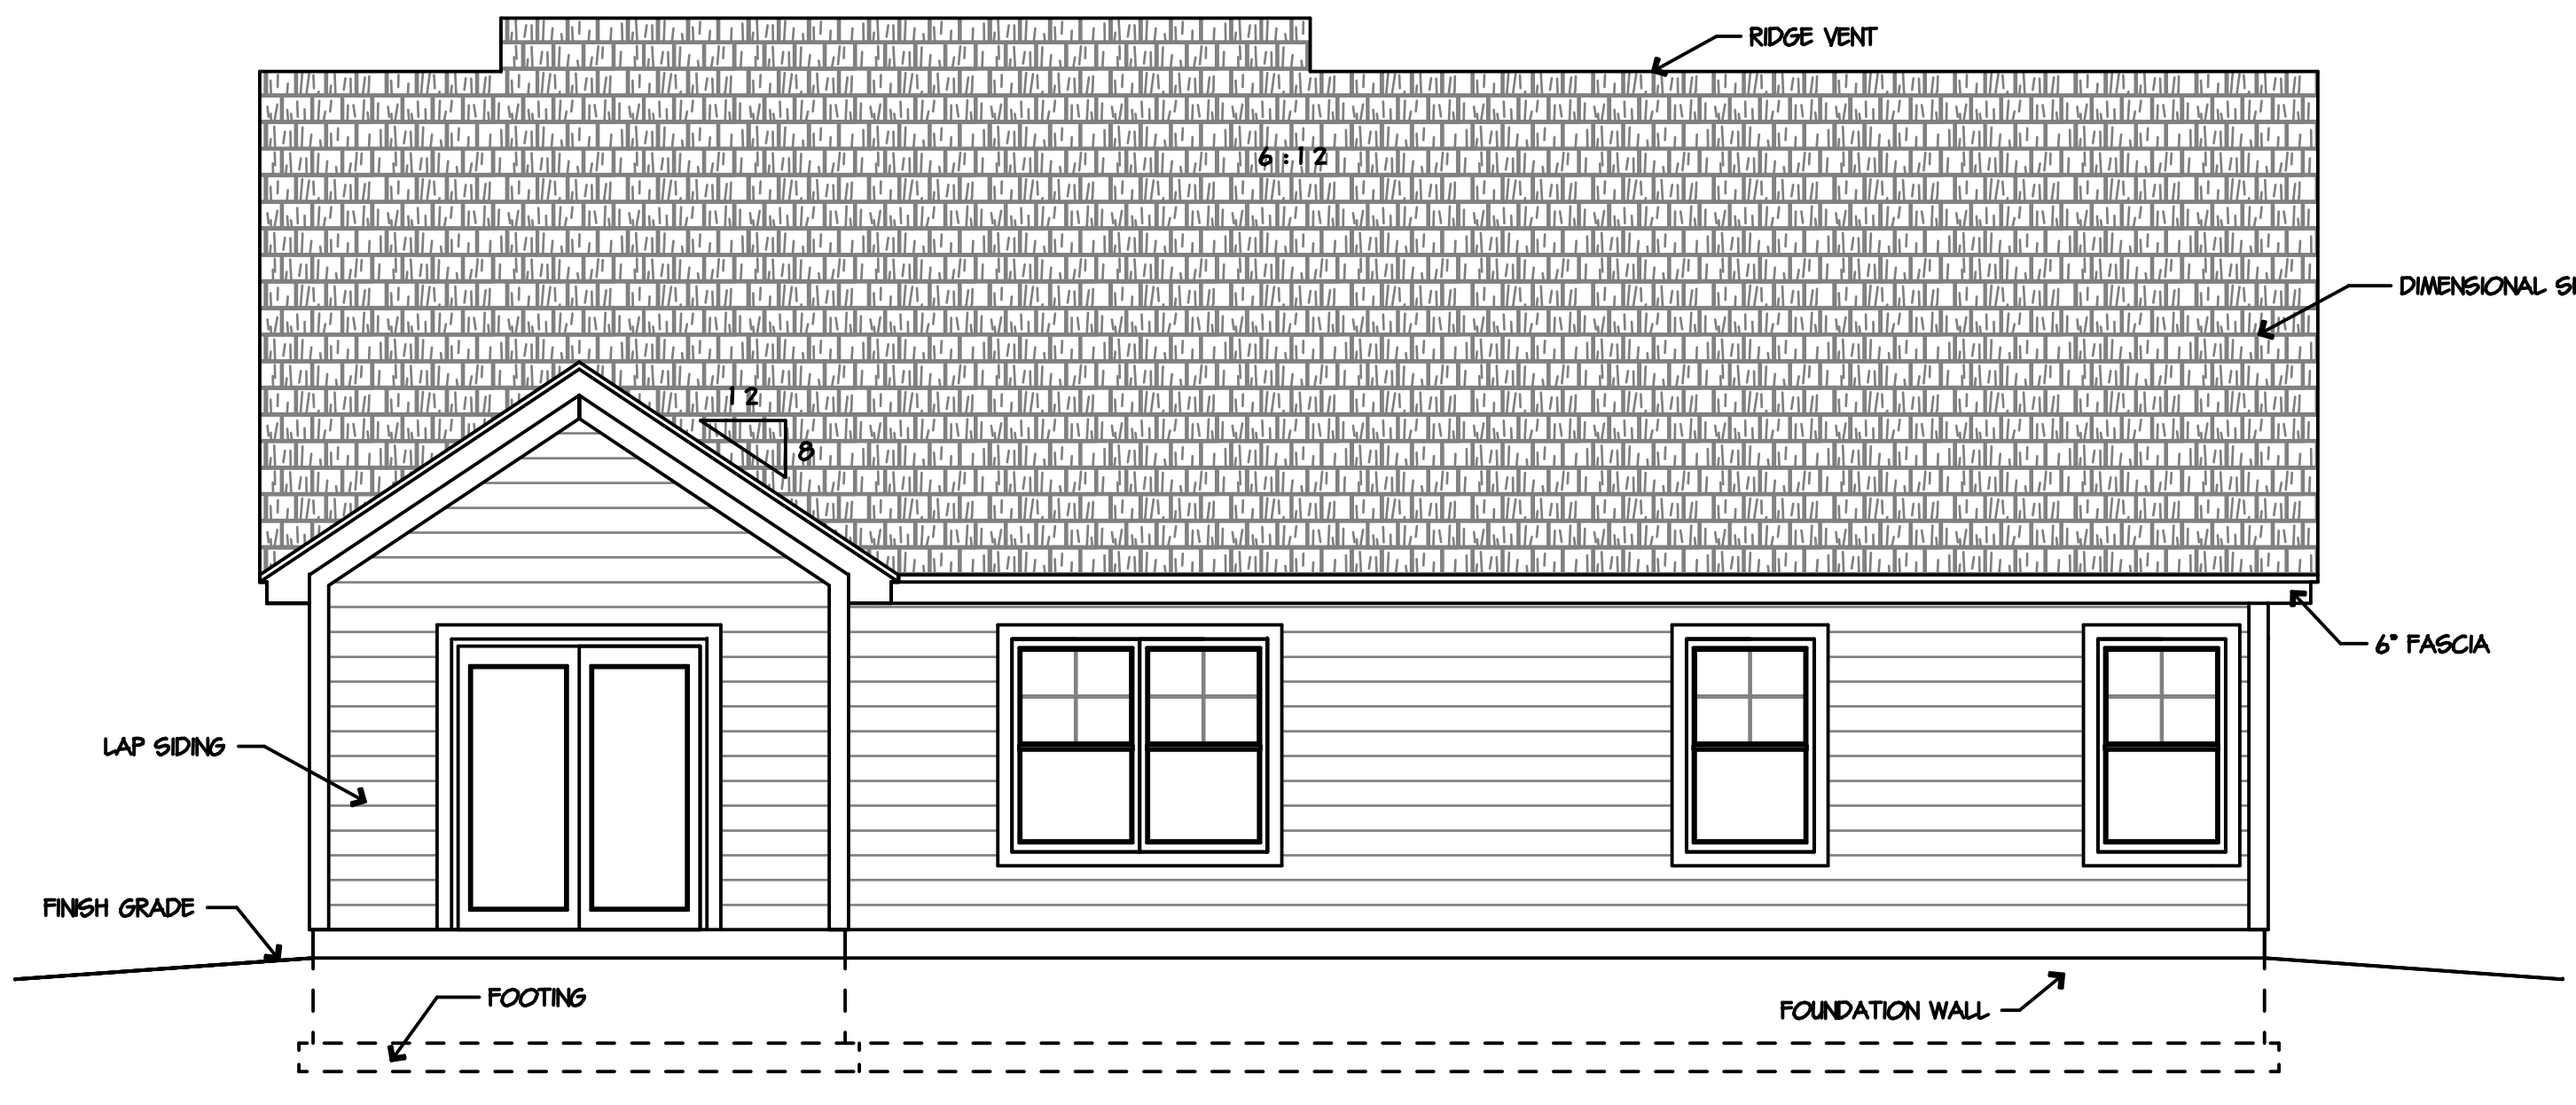

REAR ELEVATION  
 SCALE: 1/4" = 1'-0"

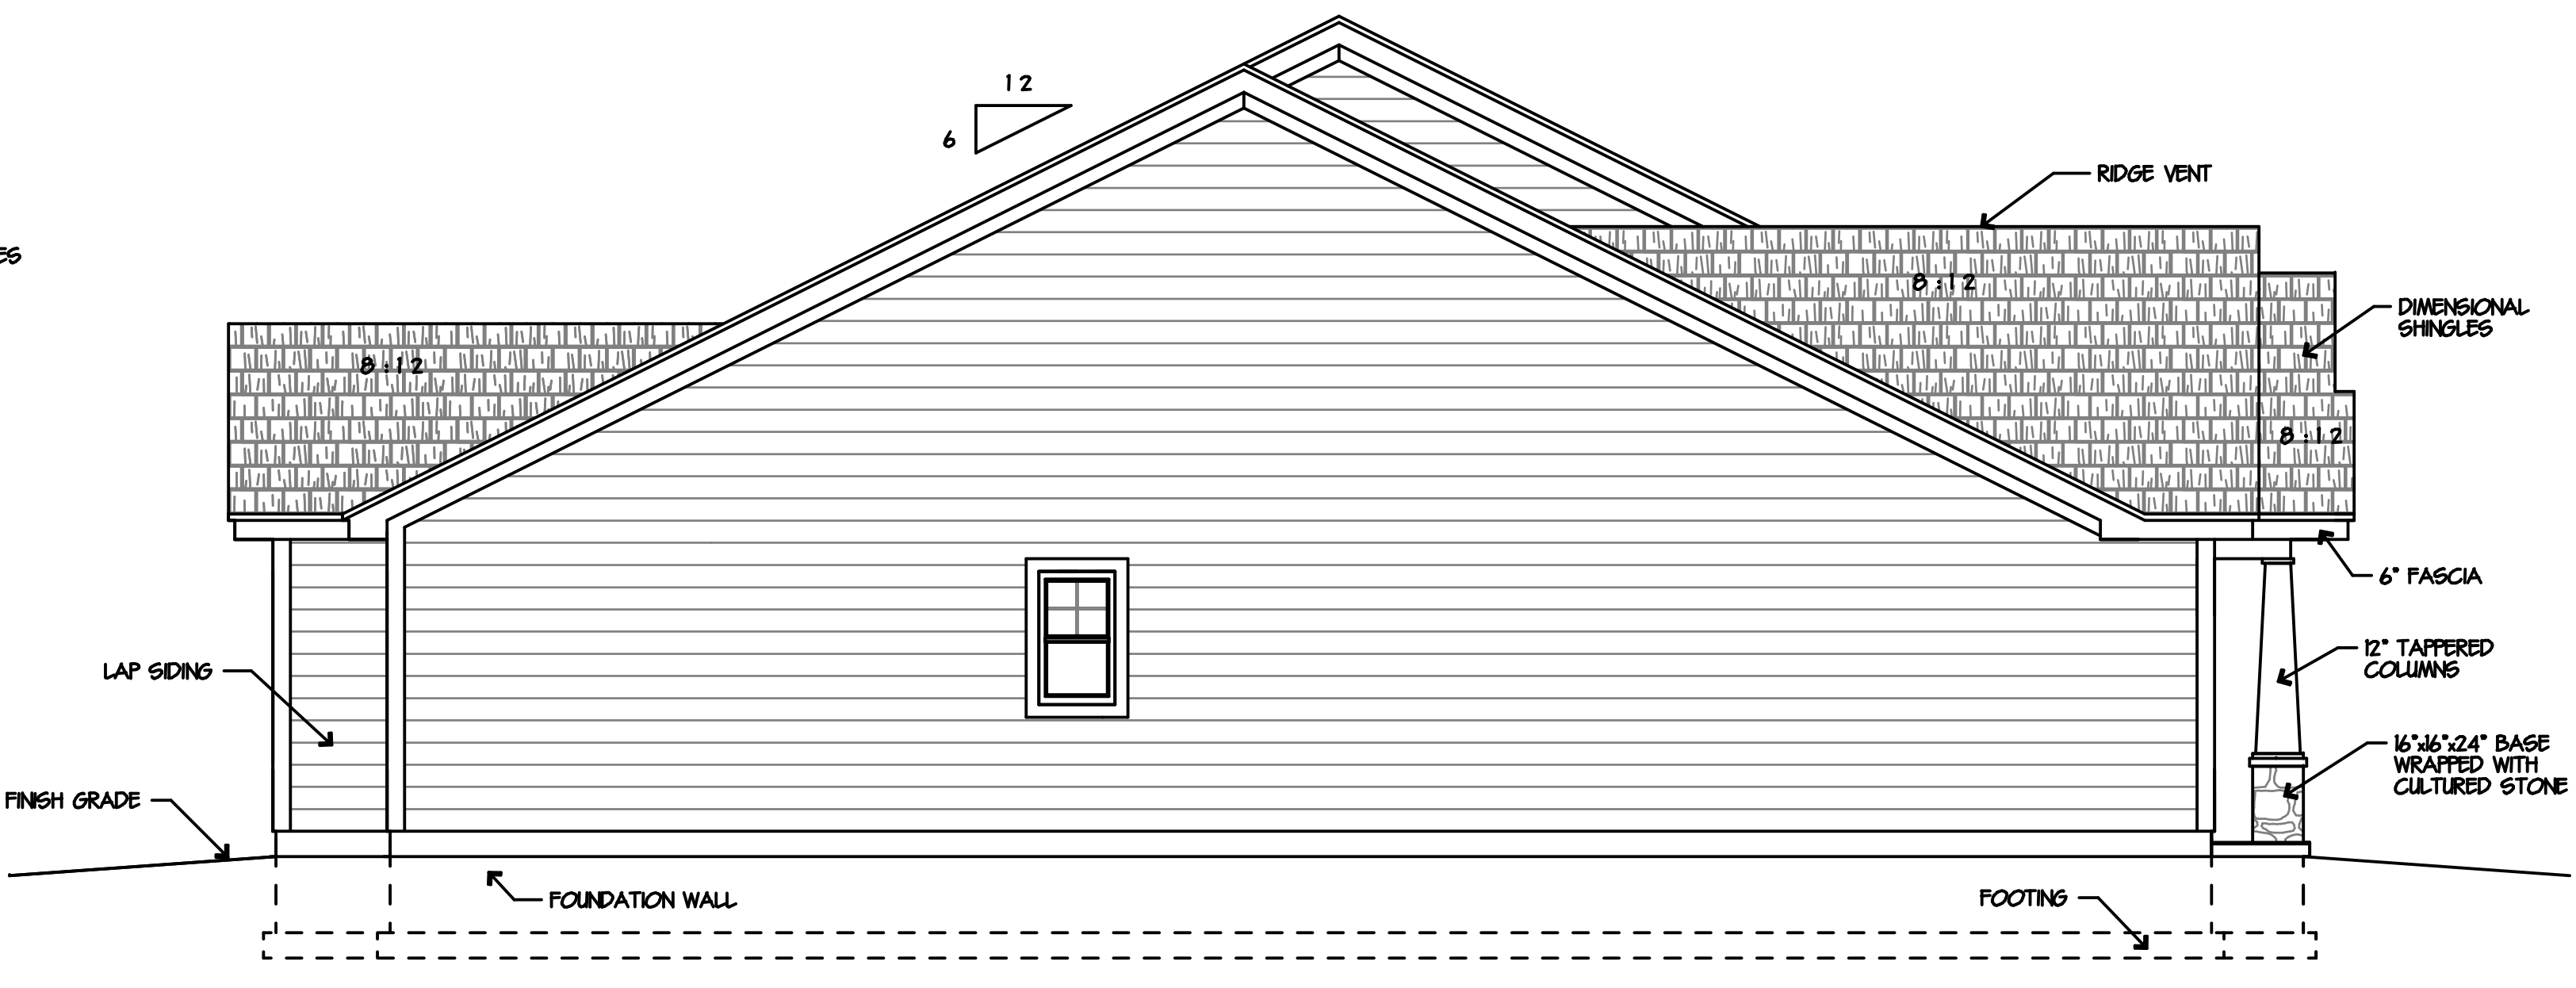


LEFT SIDE ELEVATION  
 SCALE: 1/4" = 1'-0"

REVISIONS:



DISCLAIMER NOTE:  
WHILE EVERY ATTEMPT HAS BEEN MADE IN PREPARATION OF THESE PLANS TO AVOID MISTAKES, SUNRAY DESIGNS CANNOT GUARANTEE AGAINST HUMAN ERROR OR OTHER VARIANCES FROM STANDARD CONSTRUCTION PRACTICES AND TECHNOLOGIES. CONSEQUENTLY, THE HOMEOWNER, CONTRACTOR, AND SUBS ON THE JOB MUST REVIEW ALL PLANS FOR CORRECTNESS AND ACCEPTABILITY. THEREFORE, ALL WRITTEN DIMENSIONS RULE OVER SCALE OF THE PLANS. CONTRACTOR IS RESPONSIBLE FOR FINAL VERIFICATION OF STRUCTURAL INTEGRITY AND MATERIAL LIST QUANTITIES. ALL FEDERAL, STATE, AND LOCAL CODES AND REGULATIONS SHALL BE CONSIDERED AS PART OF THE BUILDING SPECIFICATIONS.

SQUARE FEET:

MAIN LEVEL:	1646
UPPER LEVEL:	
TOTAL LIVING:	1646
BASEMENT:	
FINISHED:	
UNFINISHED:	
GARAGE:	494
BONUS SPACE:	
SCREEN PORCH:	
PORCH:	122
TOTAL OVERALL:	2262

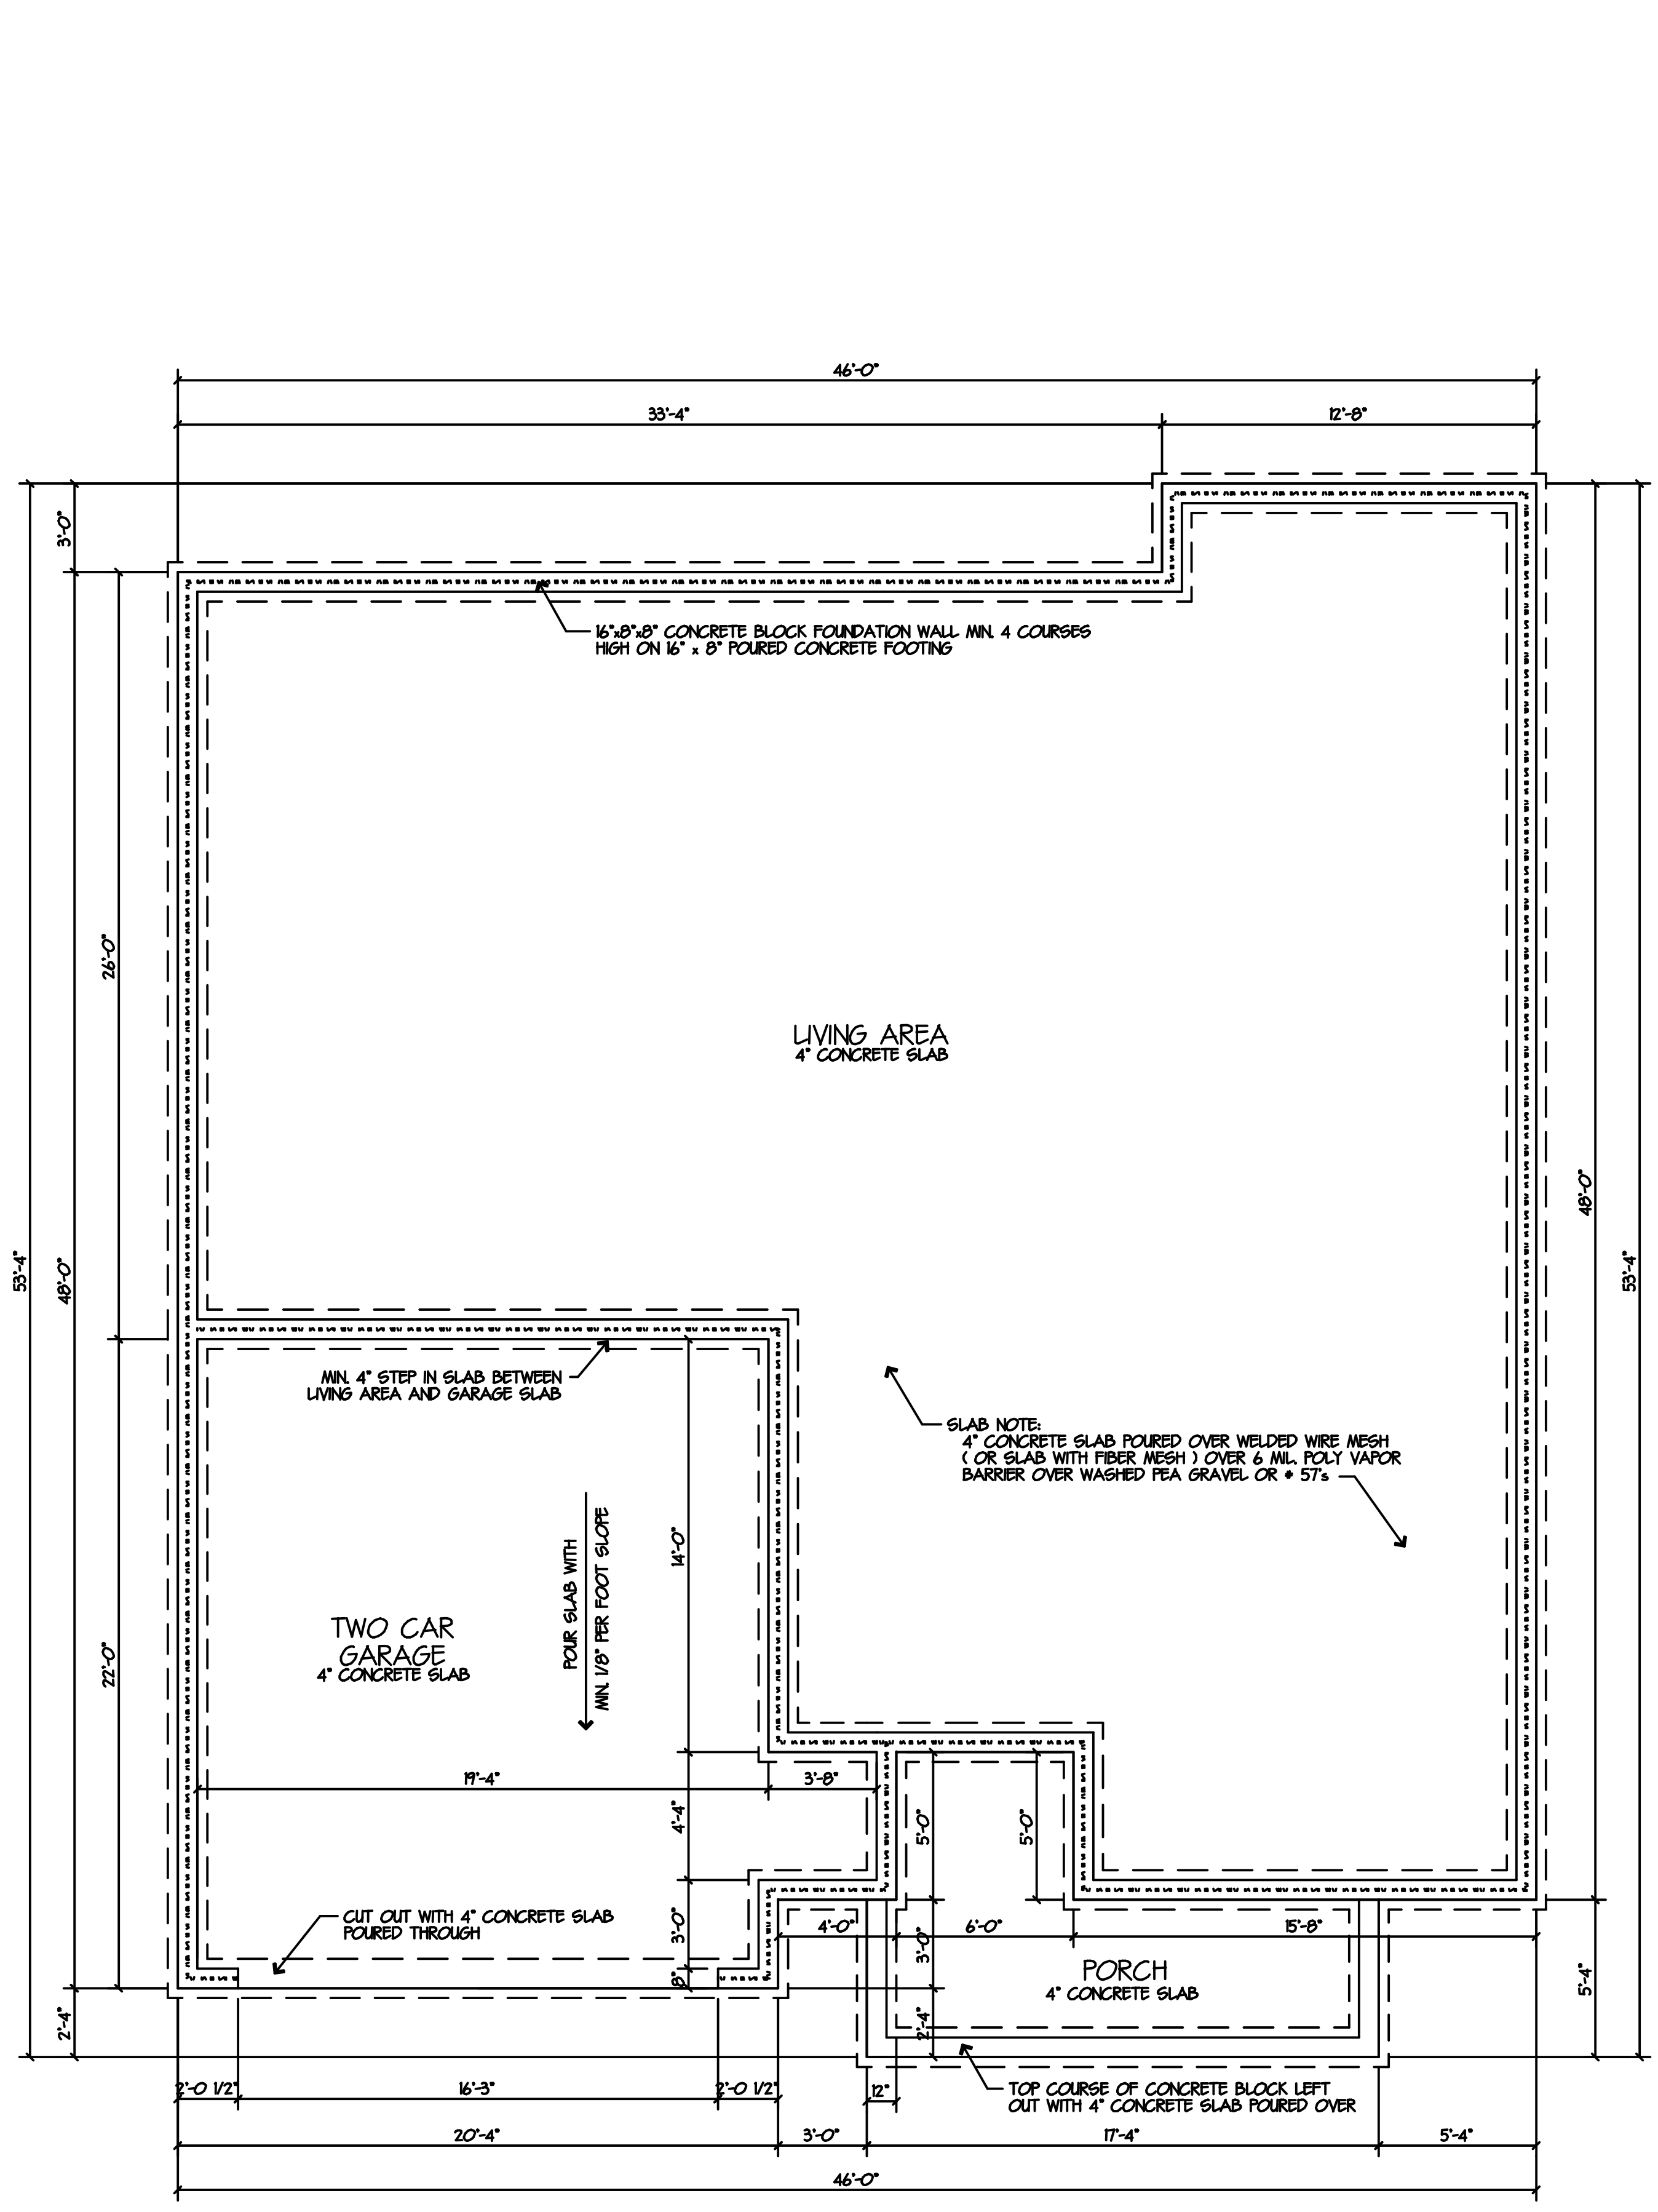

MAIN LEVEL FLOOR PLAN  
SCALE: 1/4" = 1'-0"

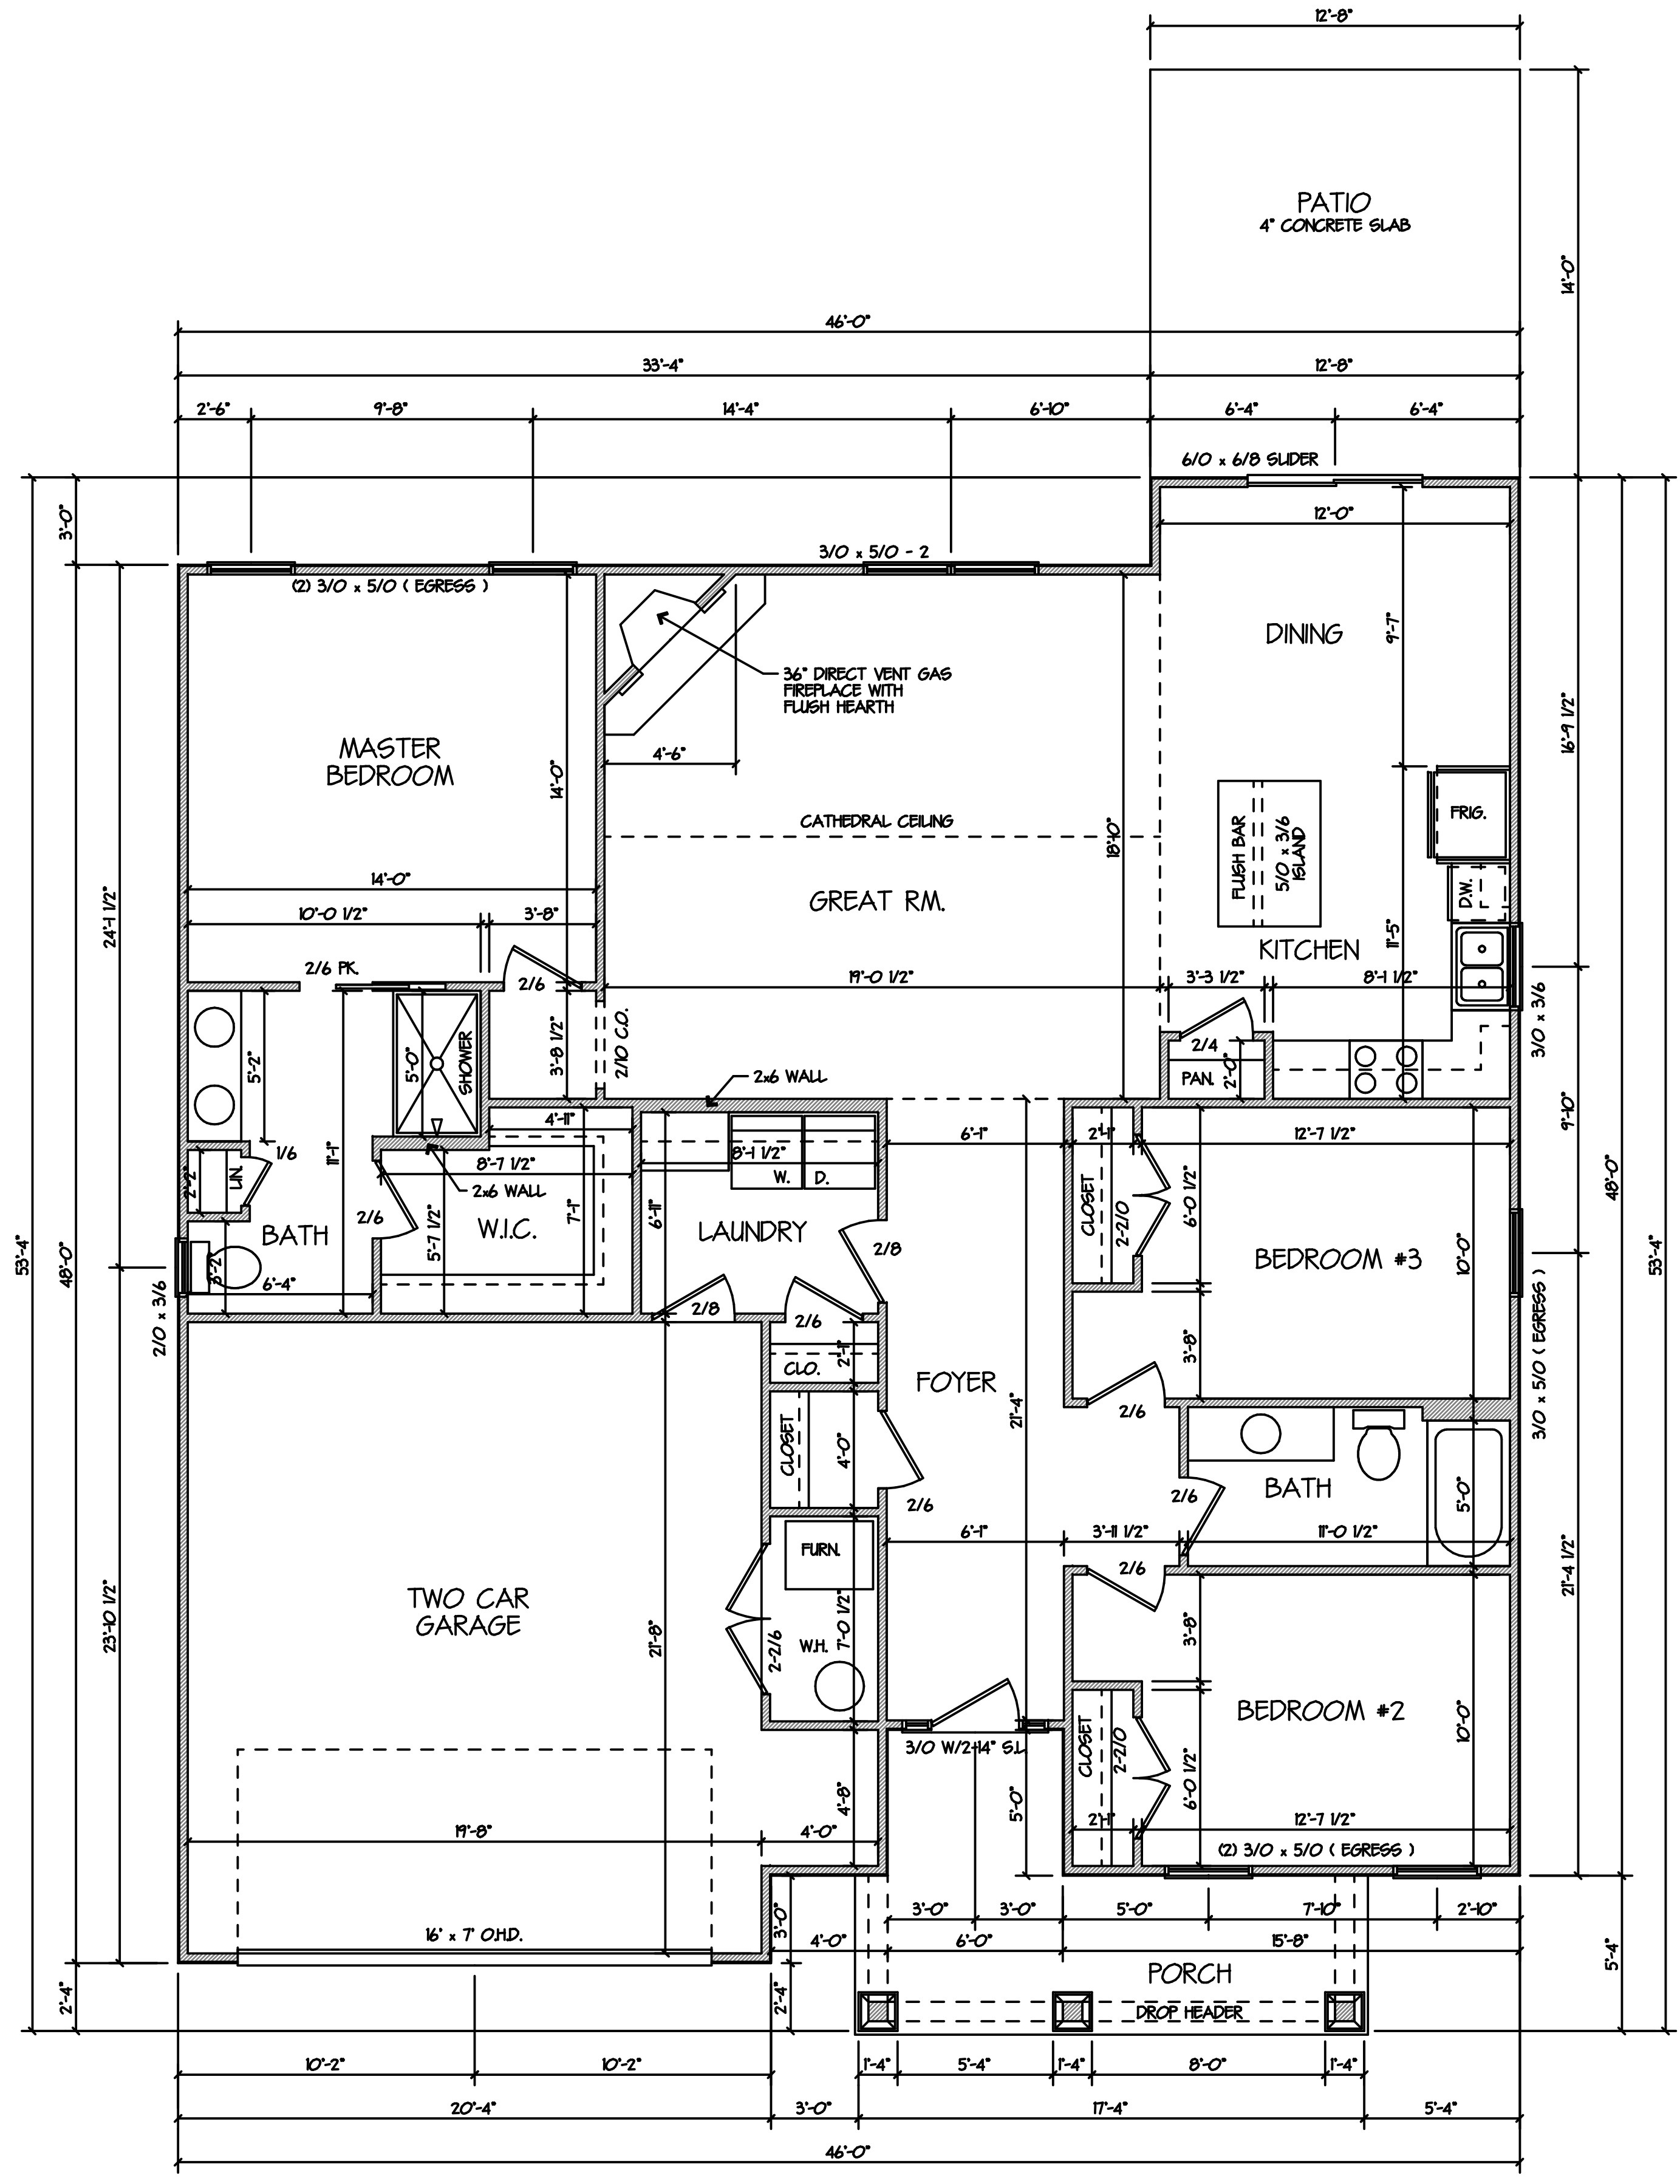

MAIN LEVEL FLOOR PLAN  
SCALE: 1/4" = 1'-0"

REVISIONS:


BUILT BY:  
 KEYSTONE HOMES  
 IN TROY  
 244 OH-718  
 TROY, OHIO 45375

PLANS FOR:  
 10 FOX HARBOR  
 TROY, OHIO


DISCLAIMER NOTE:  
 WHILE EVERY ATTEMPT HAS BEEN MADE IN PREPARATION OF THESE PLANS TO AVOID MISTAKES, GENERAL CONTRACTORS CANNOT GUARANTEE AGAINST HUMAN ERROR OR OTHER VARIANCES FROM STANDARD CONSTRUCTION PRACTICES AND TECHNIQUES. CONSEQUENTLY, THE HOMEOWNER, CONTRACTOR, AND SUBS ON THE JOB MUST REVIEW ALL DRAWINGS FOR CORRECTIONS AND ACCEPTABILITY. THEREFORE, ALL WRITTEN DIMENSIONS RULE OVER SCALE OF THE PLANS. CONTRACTOR IS RESPONSIBLE FOR FINAL VERIFICATION OF STRUCTURAL INTEGRITY AND MATERIAL LIST QUANTITIES. ALL FEDERAL, STATE, AND LOCAL CODES AND REGULATIONS SHALL BE CONSIDERED AS PART OF THE BUILDING SPECIFICATIONS.

SQUARE FEET:


MAIN LEVEL:	1646
UPPER LEVEL:	
TOTAL LIVING:	1646
BASEMENT:	
FINISHED:	
UNFINISHED:	
GARAGE:	494
BONUS SPACE:	
SCREEN PORCH:	
PORCH:	122
TOTAL OVERALL:	2262

PLAN NUMBER:  
 SRD - 6860

SHEET:  
 3 OF 3

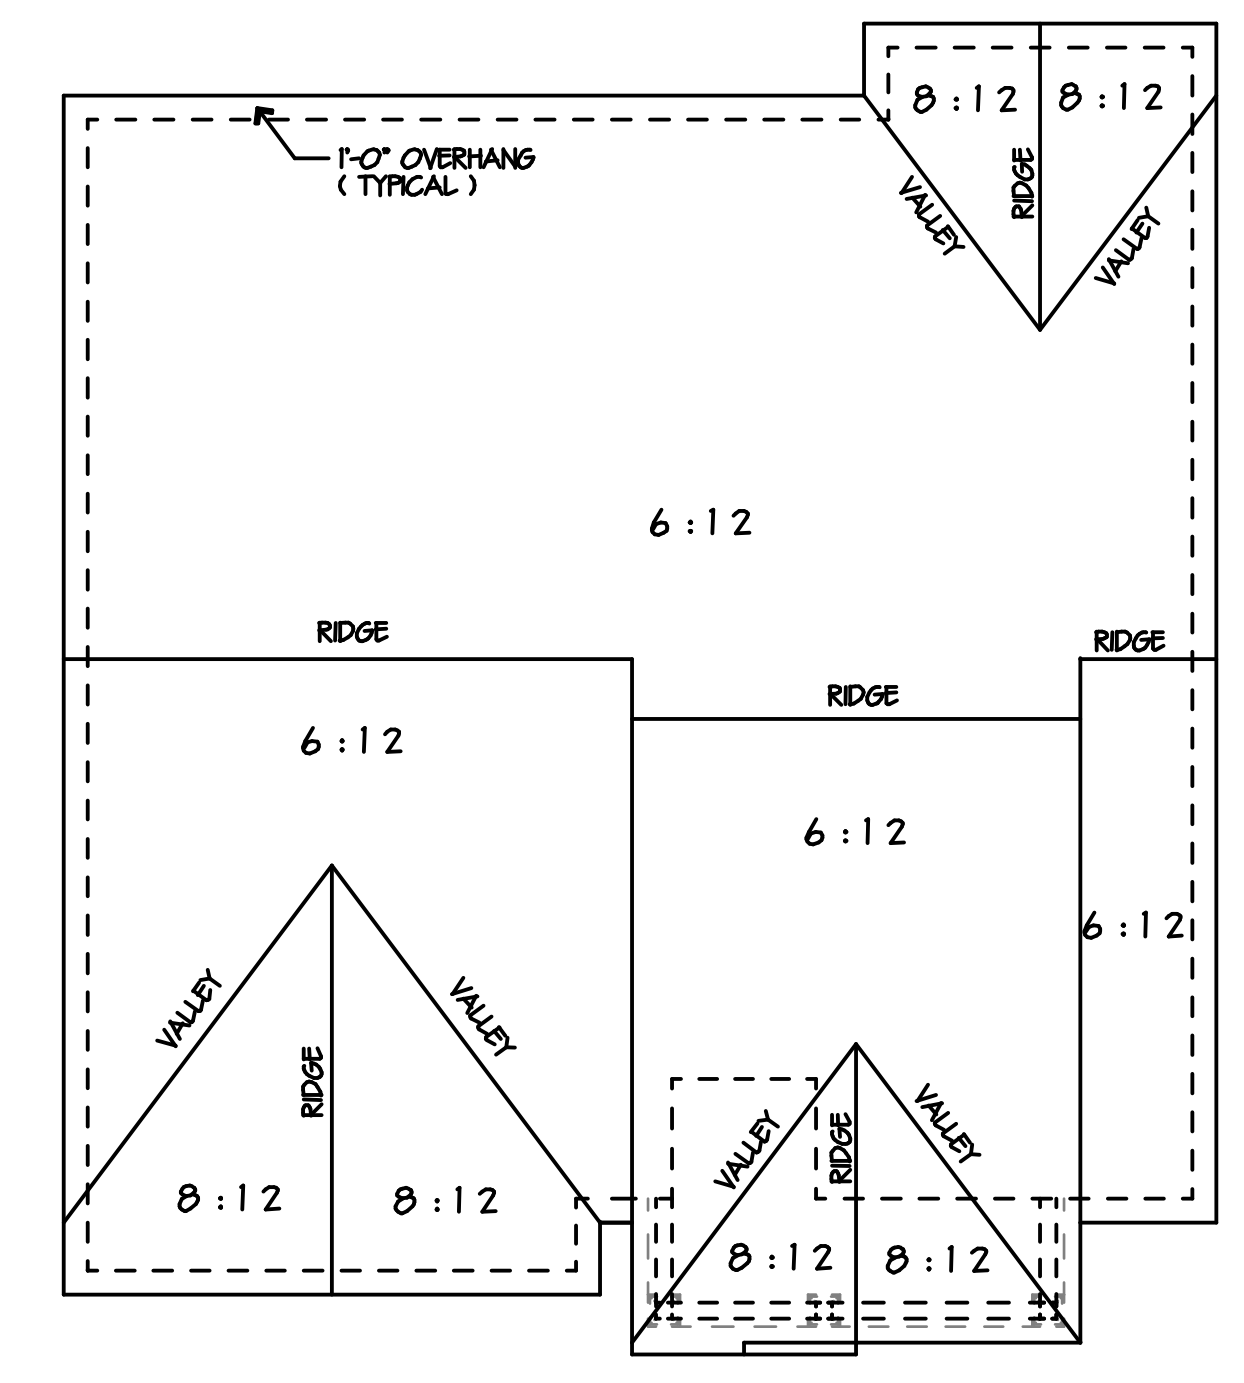

TOP VIEW  
 SCALE: 1/8" = 1'-0"

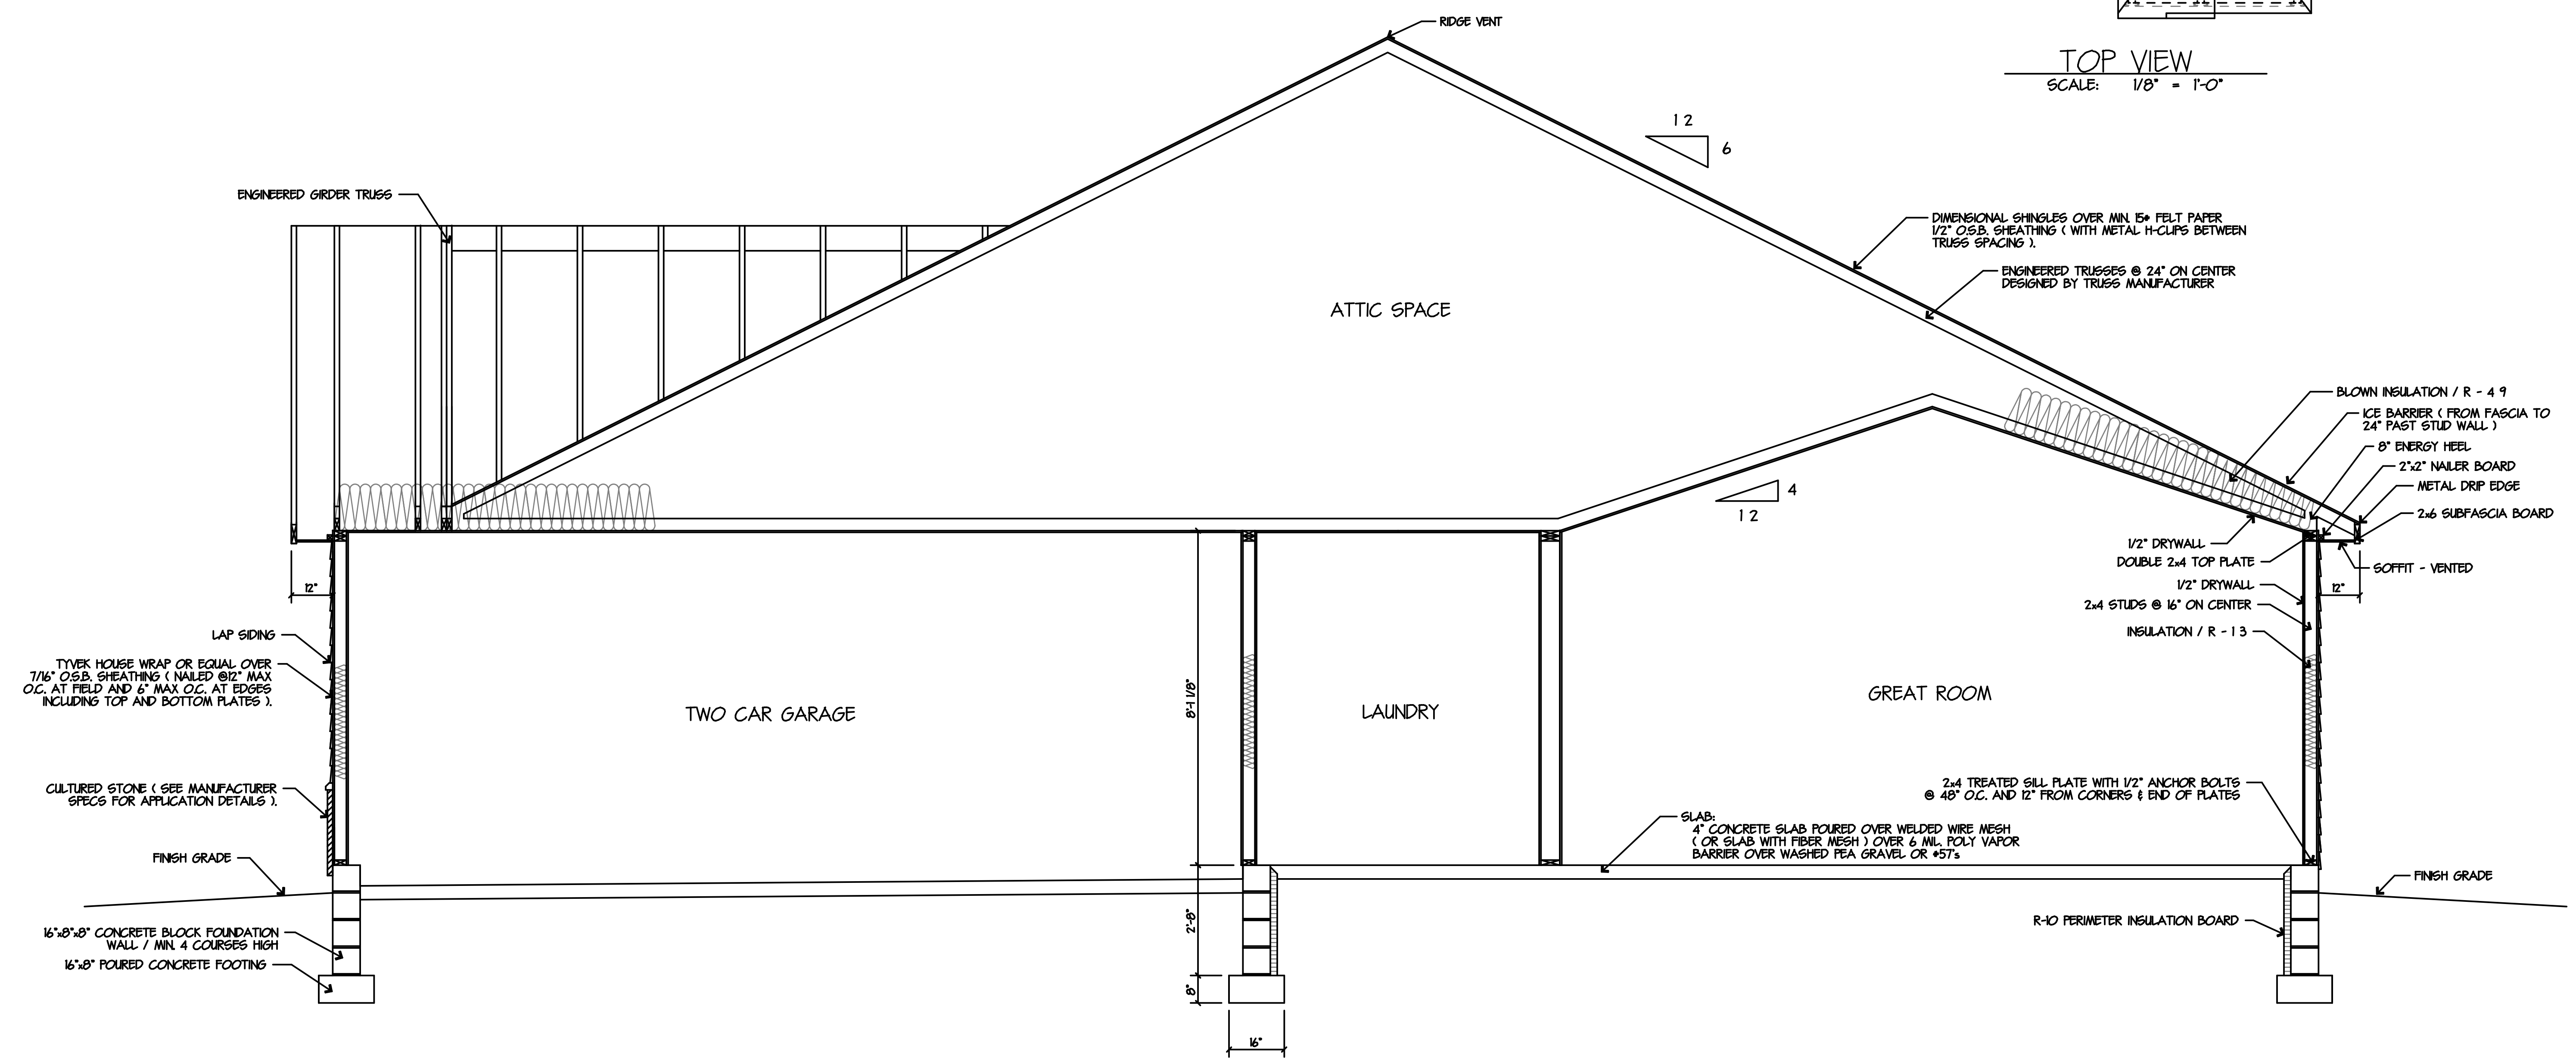

TYPICAL CROSS SECTION  
 SCALE: 1/2" = 1'-0"