

REVISIONS:


BUILT BY:  
 KEYSTONE HOMES  
 IN TROY  
 2244 OH 718  
 TROY, OHIO 45373

PLANS FOR:  
 240 SADDLEBROOK


DISCLAIMER NOTE:  
 WHILE EVERY ATTEMPT HAS BEEN MADE IN PREPARATION OF THESE PLANS TO AVOID MISTAKES, KEYSUNRAY DESIGNS CANNOT GUARANTEE AGAINST HUMAN ERROR OR OTHER VARIANCES FROM STANDARD CONSTRUCTION PRACTICES AND TECHNIQUES. CONSEQUENTLY, THE HOMEOWNER, CONTRACTOR, AND SUBS ON THE JOB MUST REVIEW EACH DRAWING CAREFULLY AND VERIFY ALL DIMENSIONS, MATERIALS, FINISHES, AND SPECIFICATIONS BEFORE CONSTRUCTION. KEYSUNRAY DESIGNS IS NOT RESPONSIBLE FOR FINAL VERIFICATION OF STRUCTURAL INTEGRITY AND MATERIAL LIST QUANTITIES. ALL FEDERAL, STATE, AND LOCAL CODES AND REGULATIONS SHALL BE CONSIDERED AS PART OF THE BUILDING SPECIFICATIONS.

SQUARE FEET:


MAIN LEVEL:	1562
UPPER LEVEL:	
TOTAL LIVING:	1562
BASEMENT:	
FINISHED:	
UNFINISHED:	
GARAGE:	478
BONUS SPACE:	
SCREEN PORCH:	
PORCH:	
TOTAL OVERALL:	2040

PLAN NUMBER:  
 SRD - 6924


SHEET:  
 1 OF 3

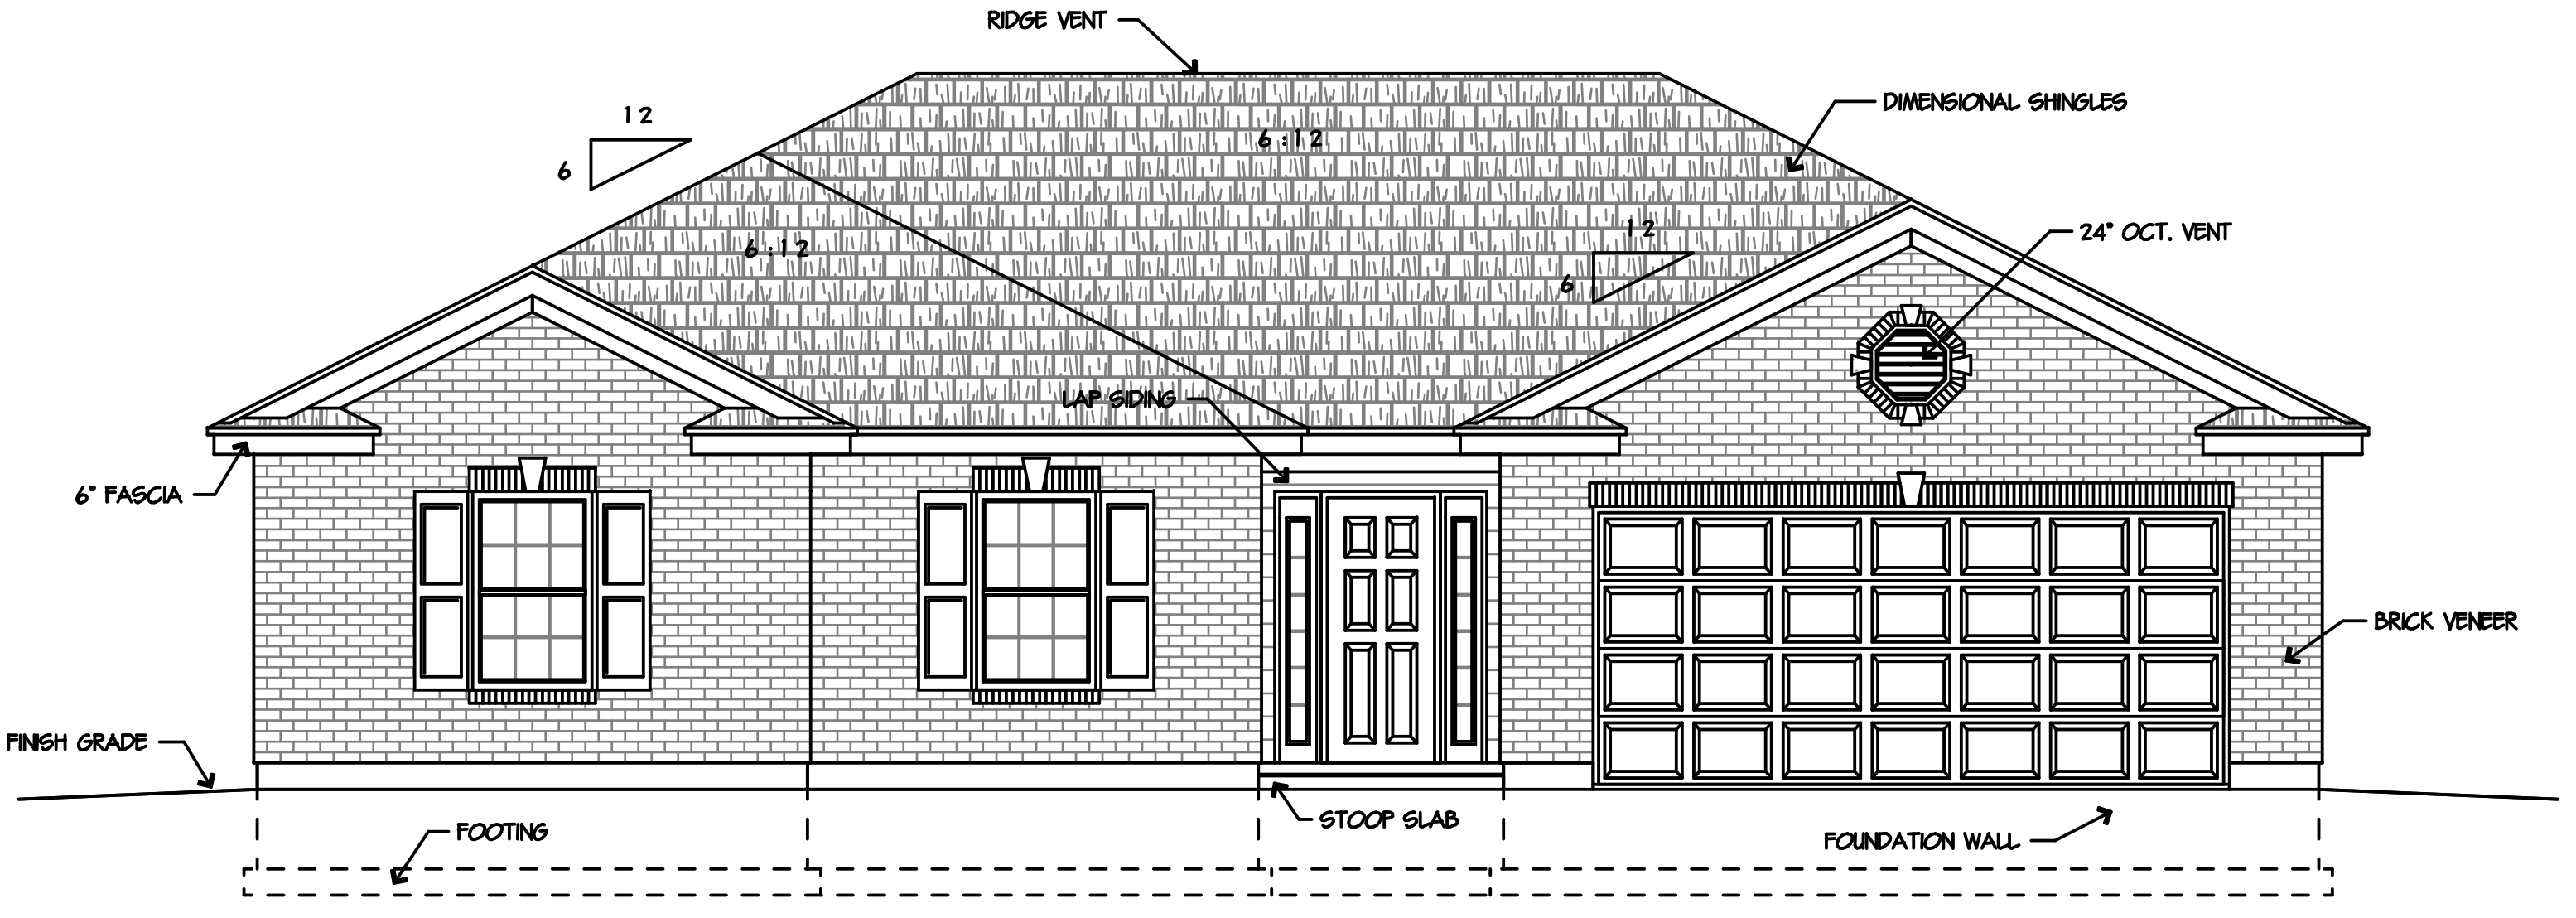


MAIN LEVEL FLOOR PLAN  
 SCALE: 1/4" = 1'-0"

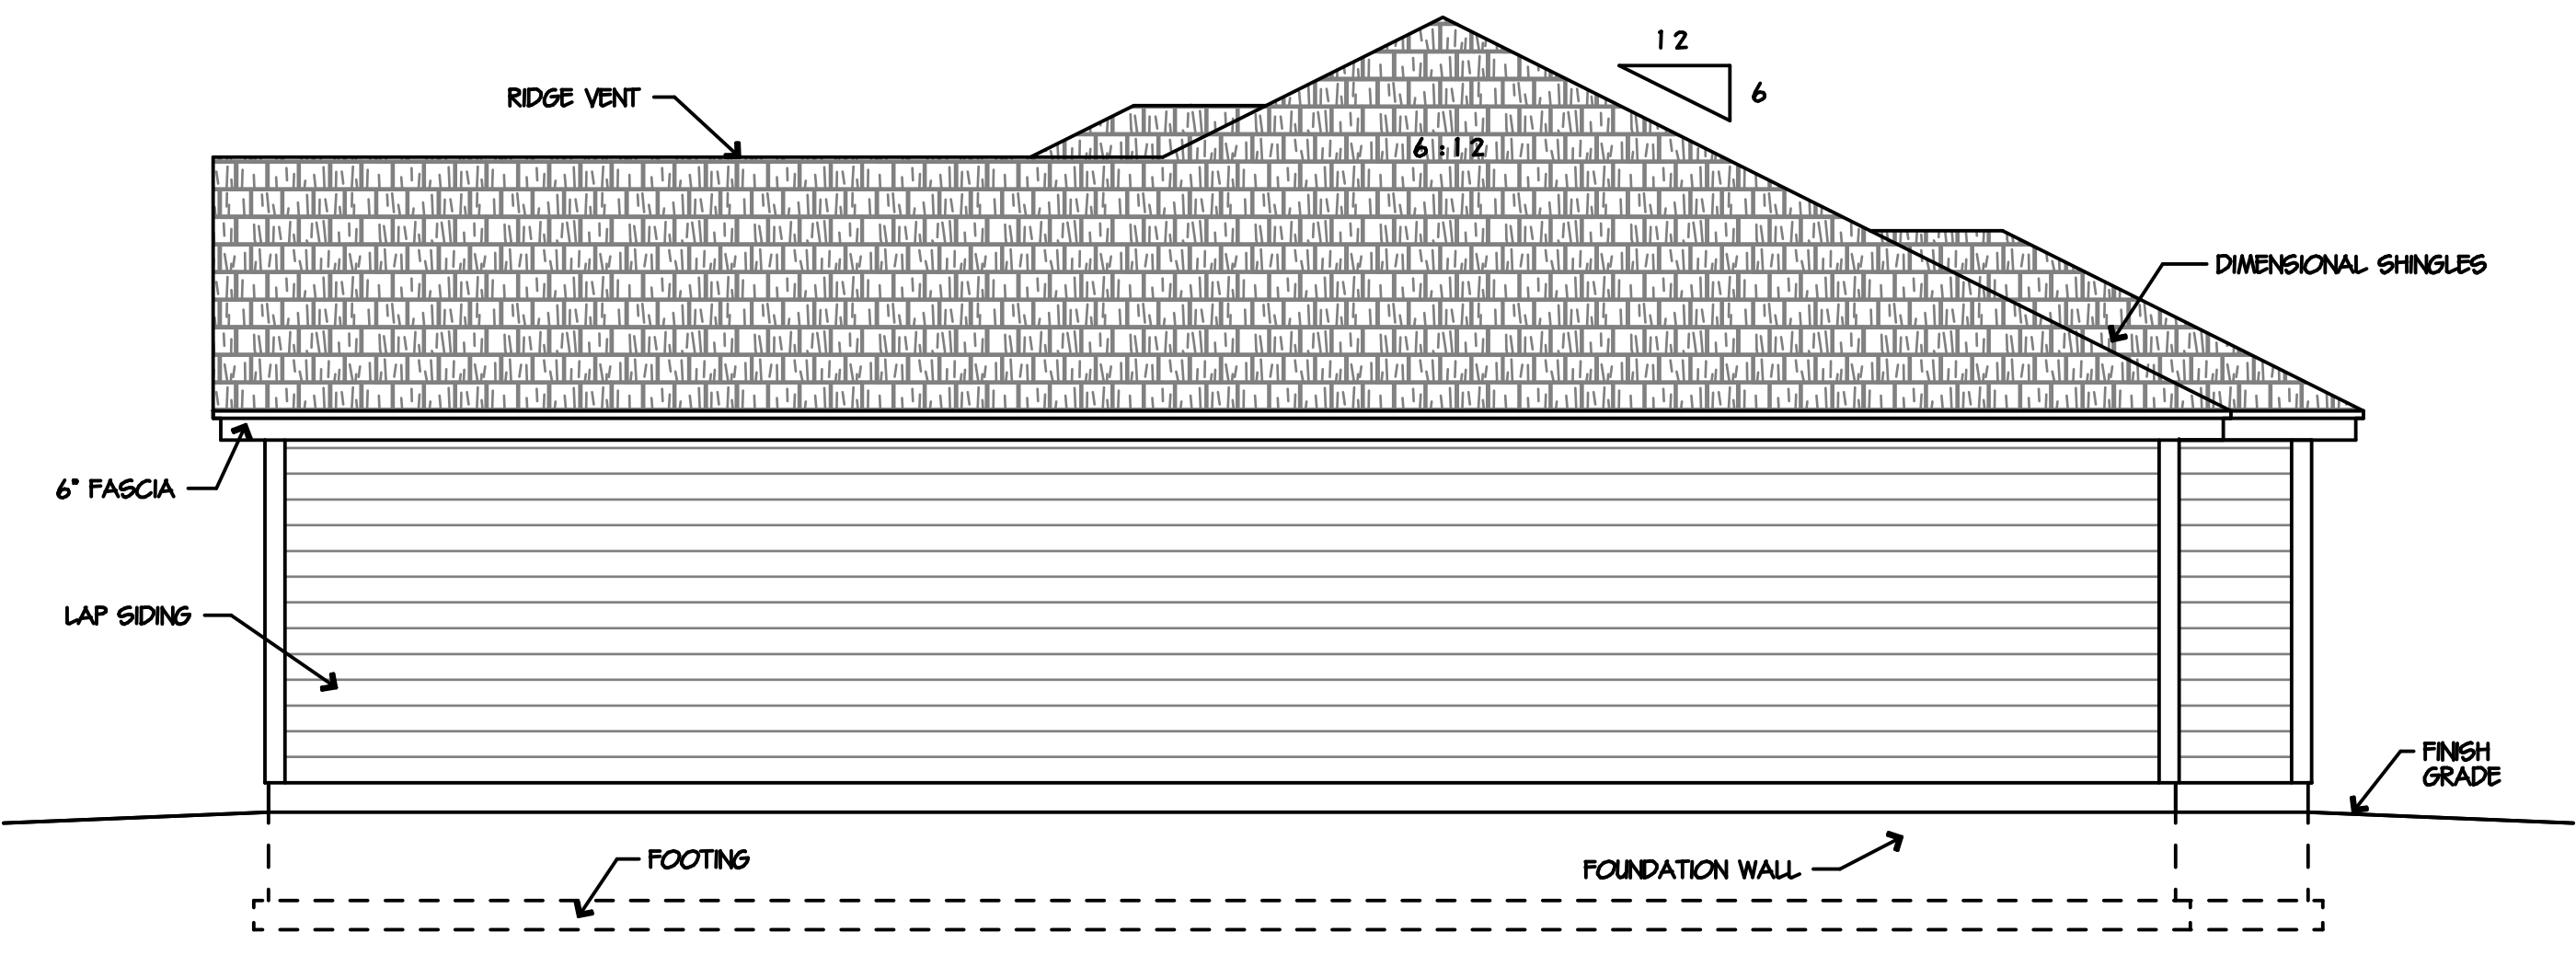

RIGHT SIDE ELEVATION  
 SCALE: 1/4" = 1'-0"

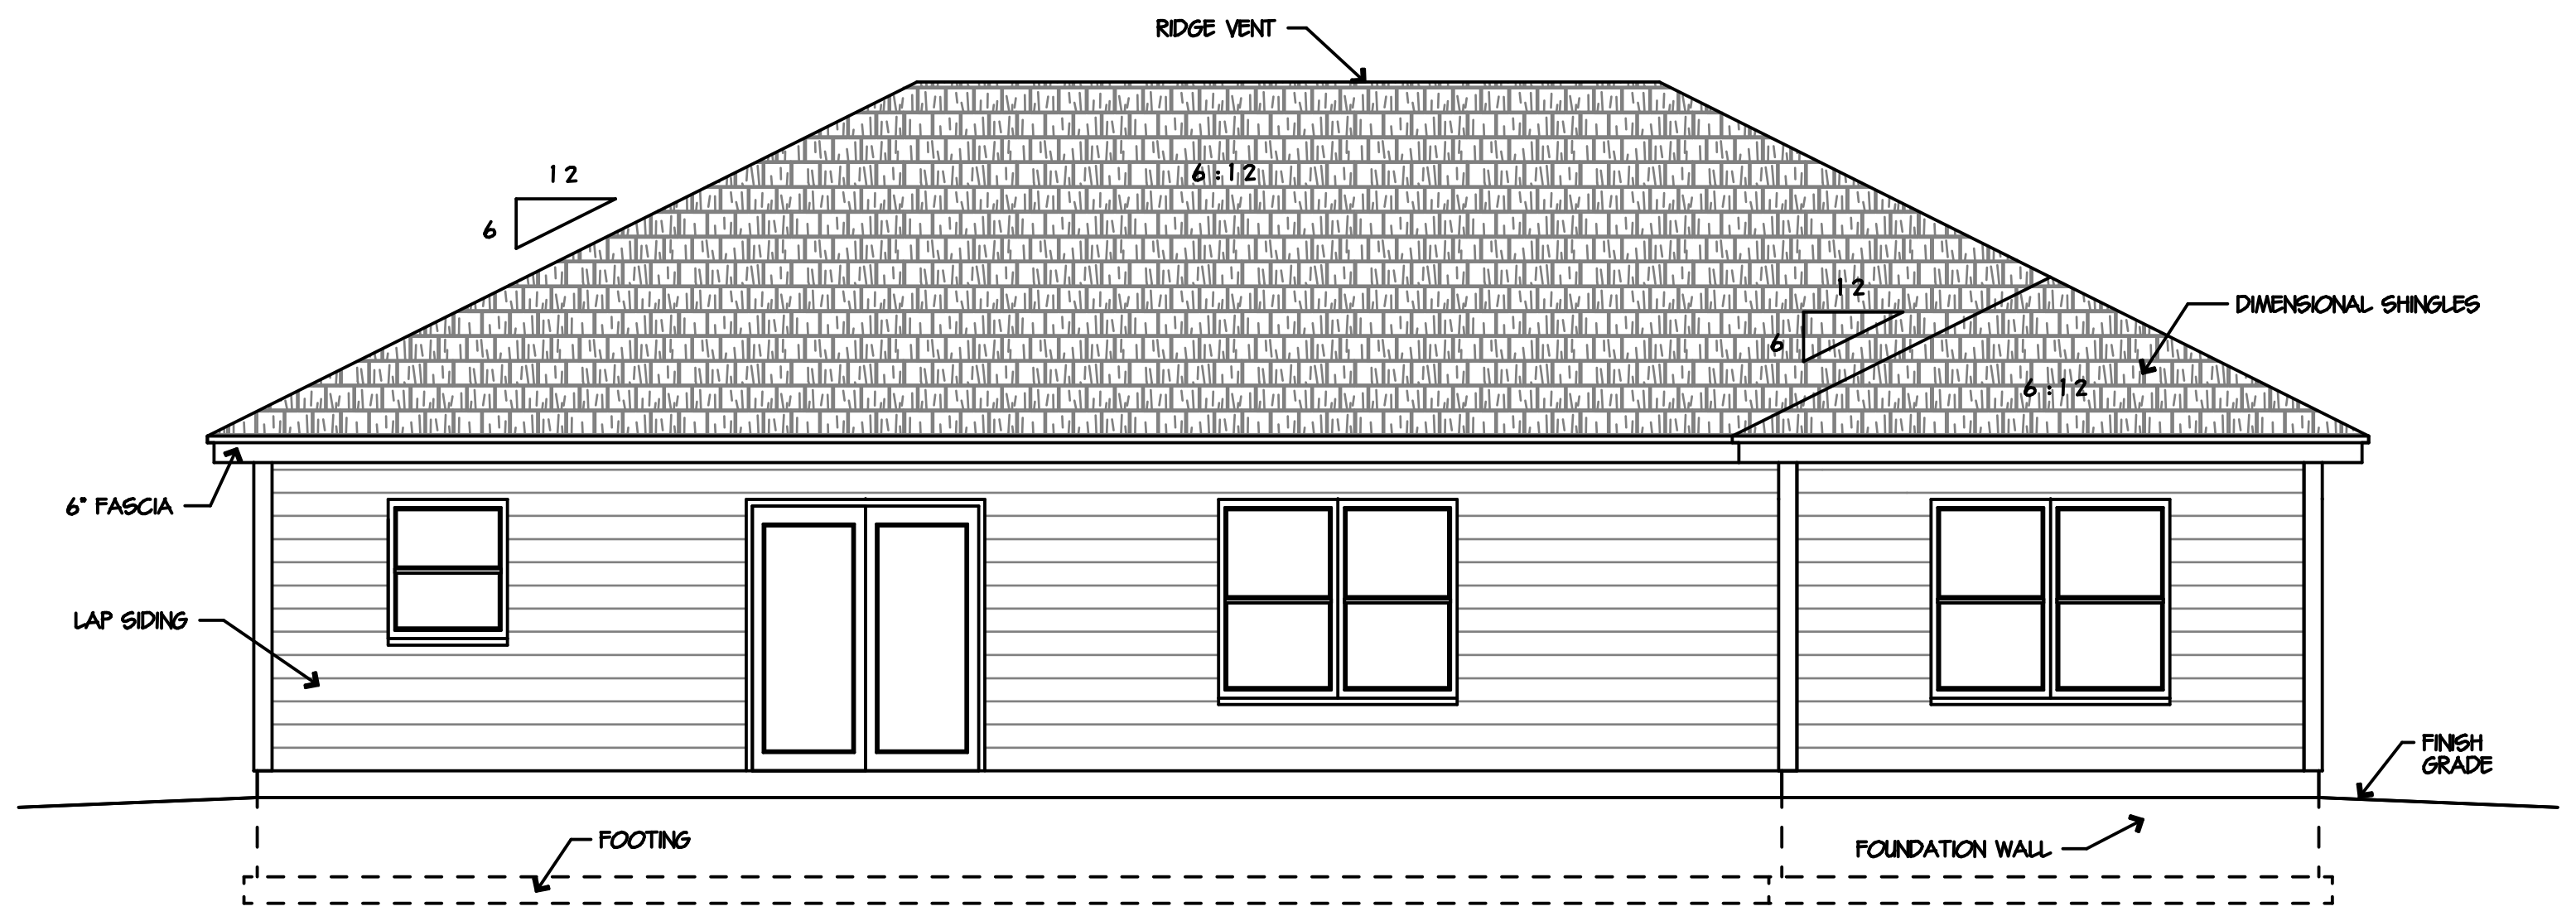

RIGHT SIDE ELEVATION  
 SCALE: 1/4" = 1'-0"

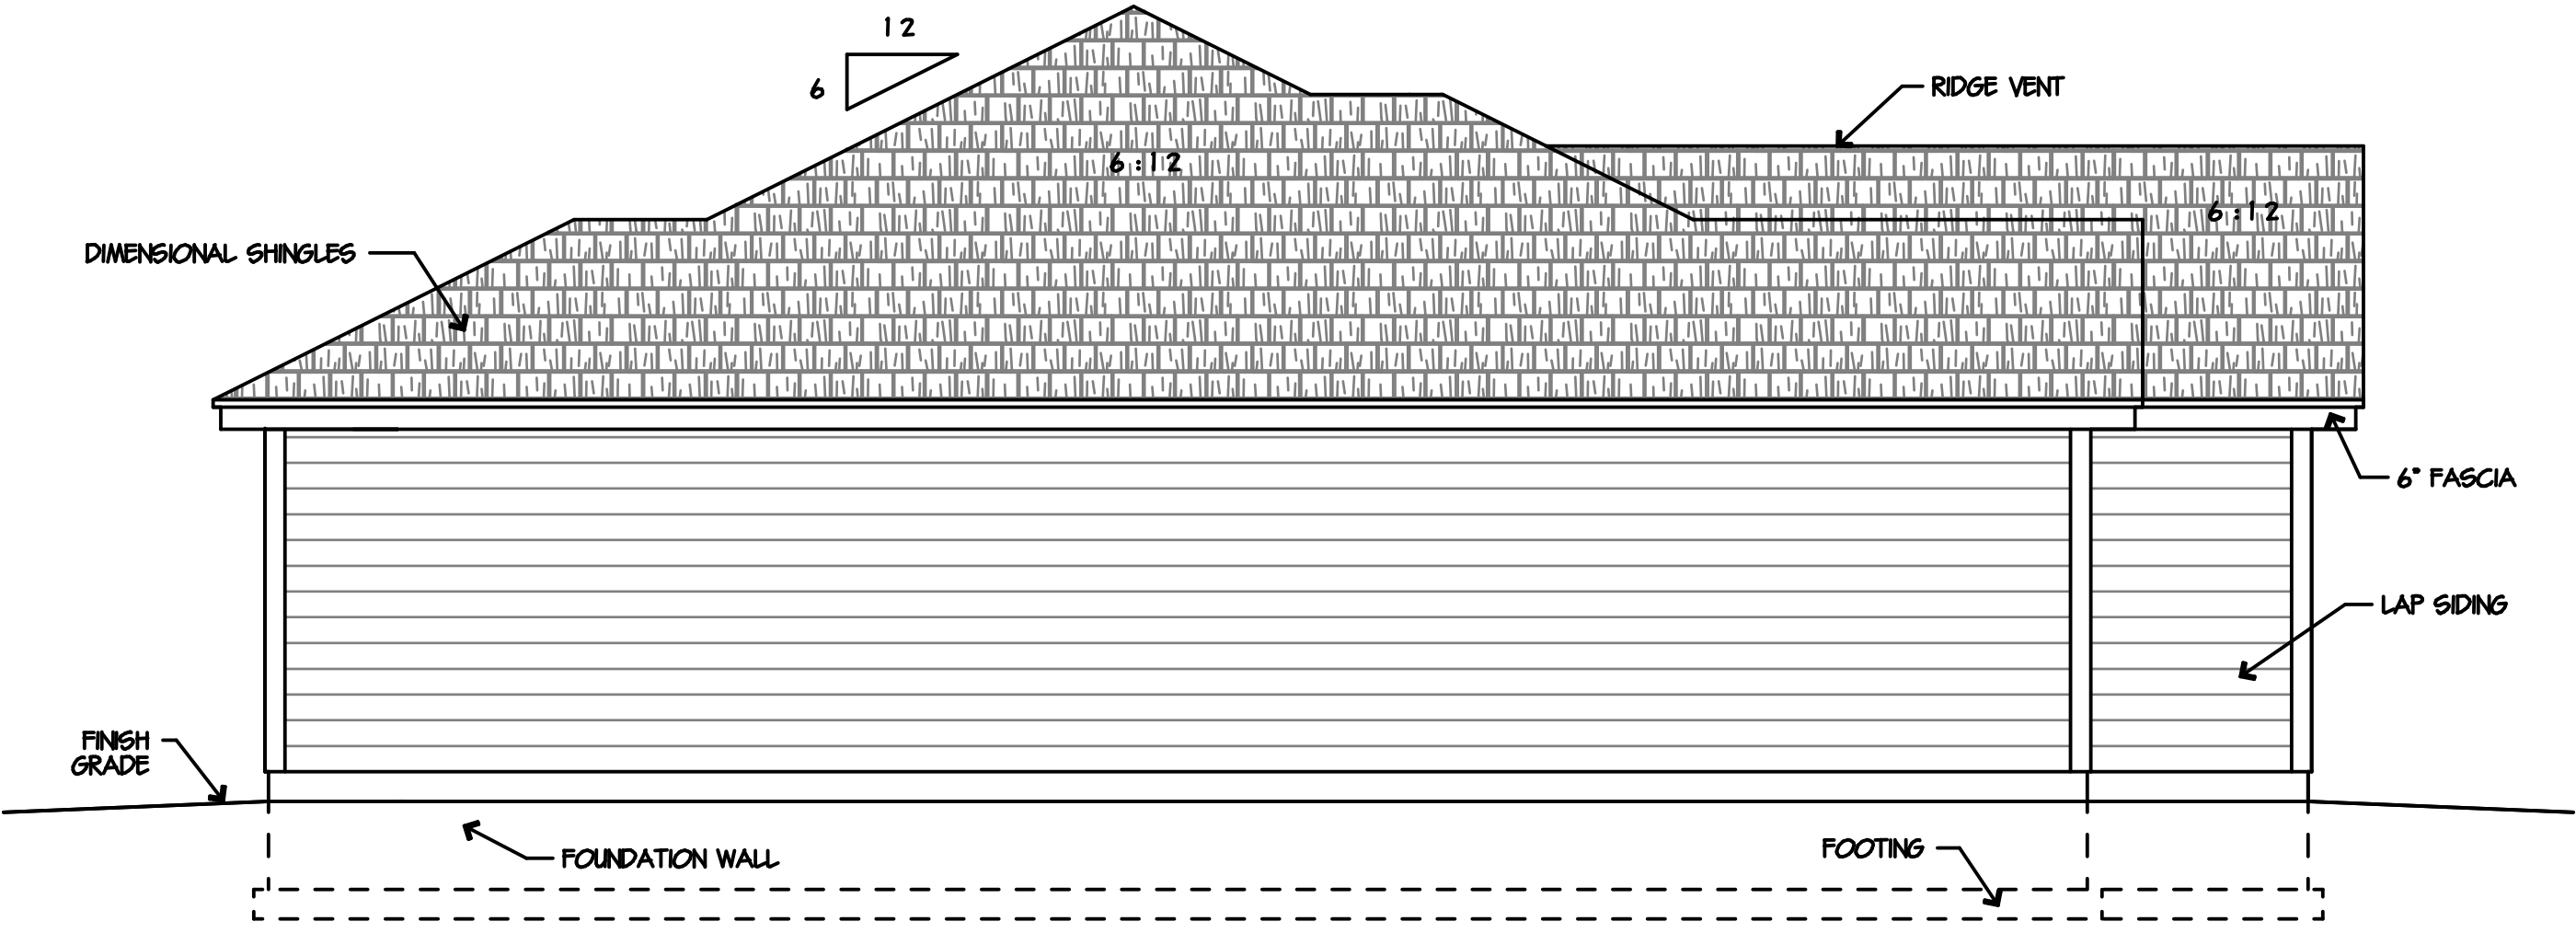

LEFT SIDE ELEVATION  
 SCALE: 1/4" = 1'-0"

REVISIONS:


BUILT BY:  
 KEYSTONE HOMES  
 IN TROY  
 2244 OH 718  
 TROY, OHIO 45373

PLANS FOR:  
 240 SADDLEBROOK



DISCLAIMER NOTE:  
 WHILE EVERY ATTEMPT HAS BEEN MADE IN PREPARATION OF THESE PLANS TO AVOID MISTAKES, SUNRAY DESIGNS CANNOT GUARANTEE AGAINST HUMAN ERROR OR OTHER VARIANCES FROM STANDARD CONSTRUCTION PRACTICES AND TECHNOLOGIES. CONSEQUENTLY, THE HOMEOWNER, CONTRACTOR, AND SUBS ON THE JOB MUST REVIEW ALL DRAWINGS, SPECIFICATIONS, AND ACCEPTABLE TRADE PRACTICES. THE CONTRACTOR IS RESPONSIBLE FOR FINAL VERIFICATION OF STRUCTURAL INTEGRITY AND MATERIAL LIST QUANTITIES. ALL FEDERAL, STATE, AND LOCAL CODES AND REGULATIONS SHALL BE CONSIDERED AS PART OF THE BUILDING SPECIFICATIONS.

SQUARE FEET:

MAIN LEVEL:	1562
UPPER LEVEL:	
TOTAL LIVING:	1562
BASEMENT:	
FINISHED:	
UNFINISHED:	
GARAGE:	478
BONUS SPACE:	
SCREEN PORCH:	
PORCH:	
TOTAL OVERALL:	2040

PLAN NUMBER:  
 SRD - 6924

SHEET:  
 2 OF 3

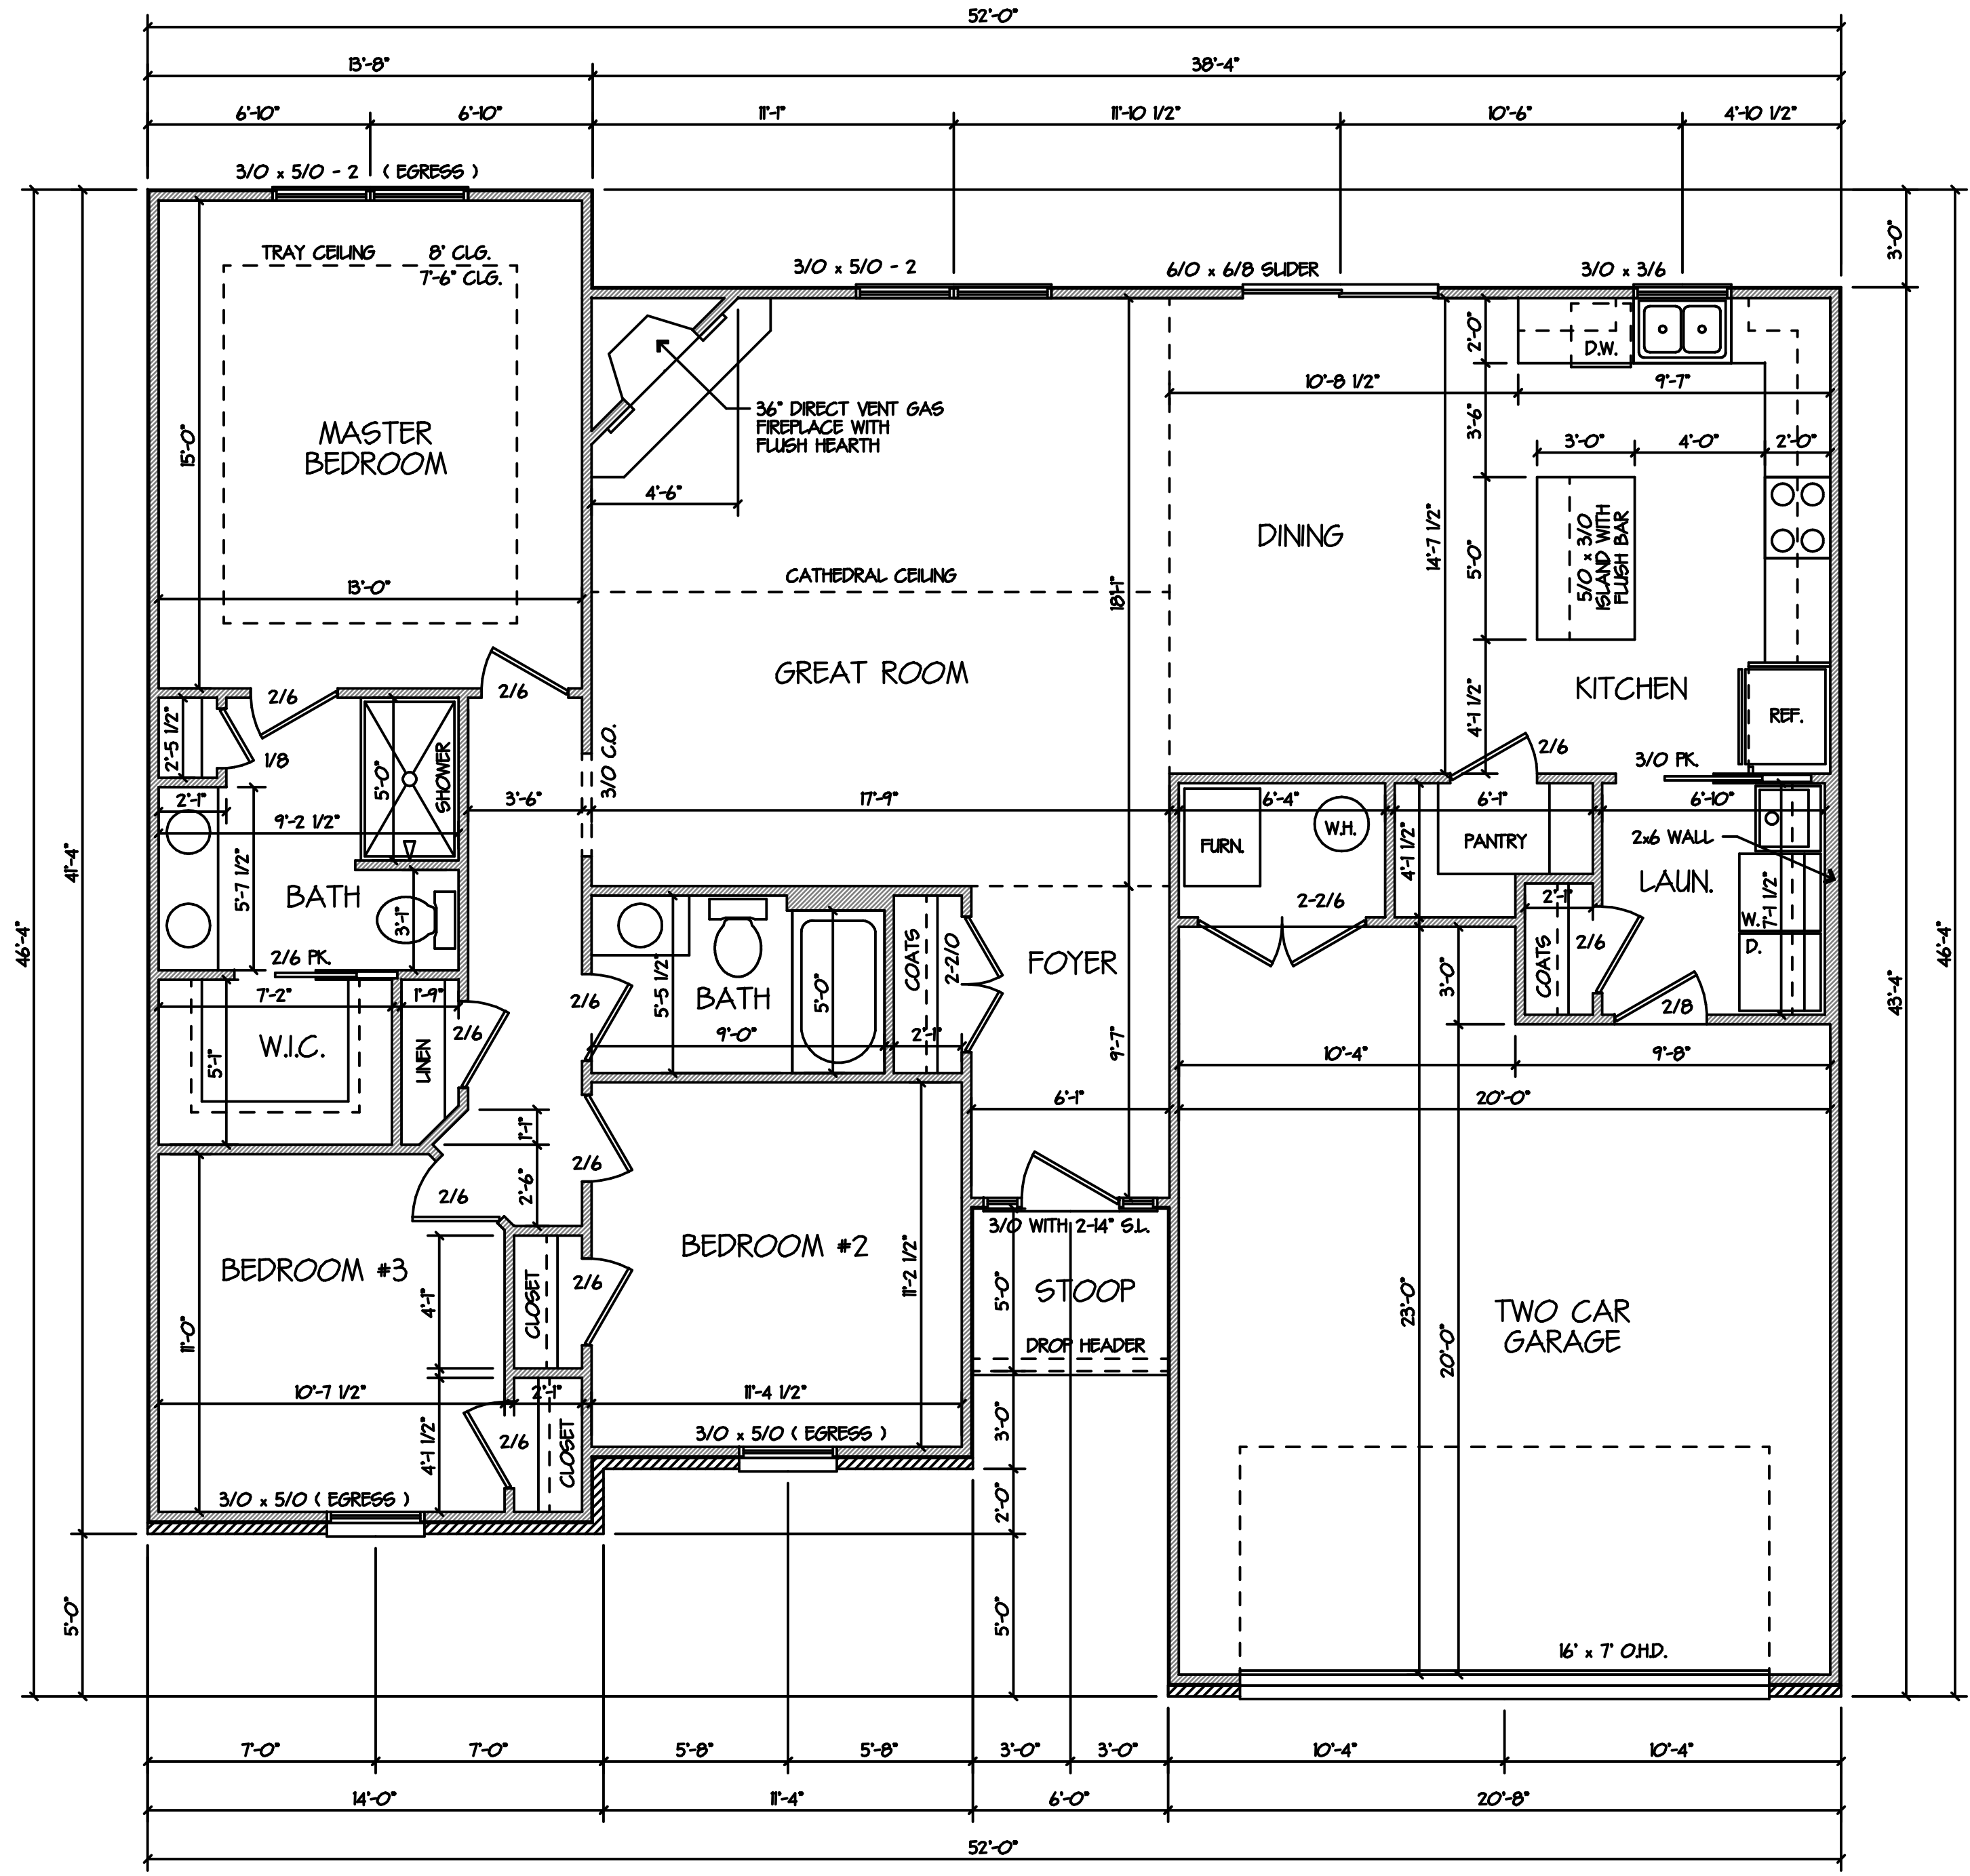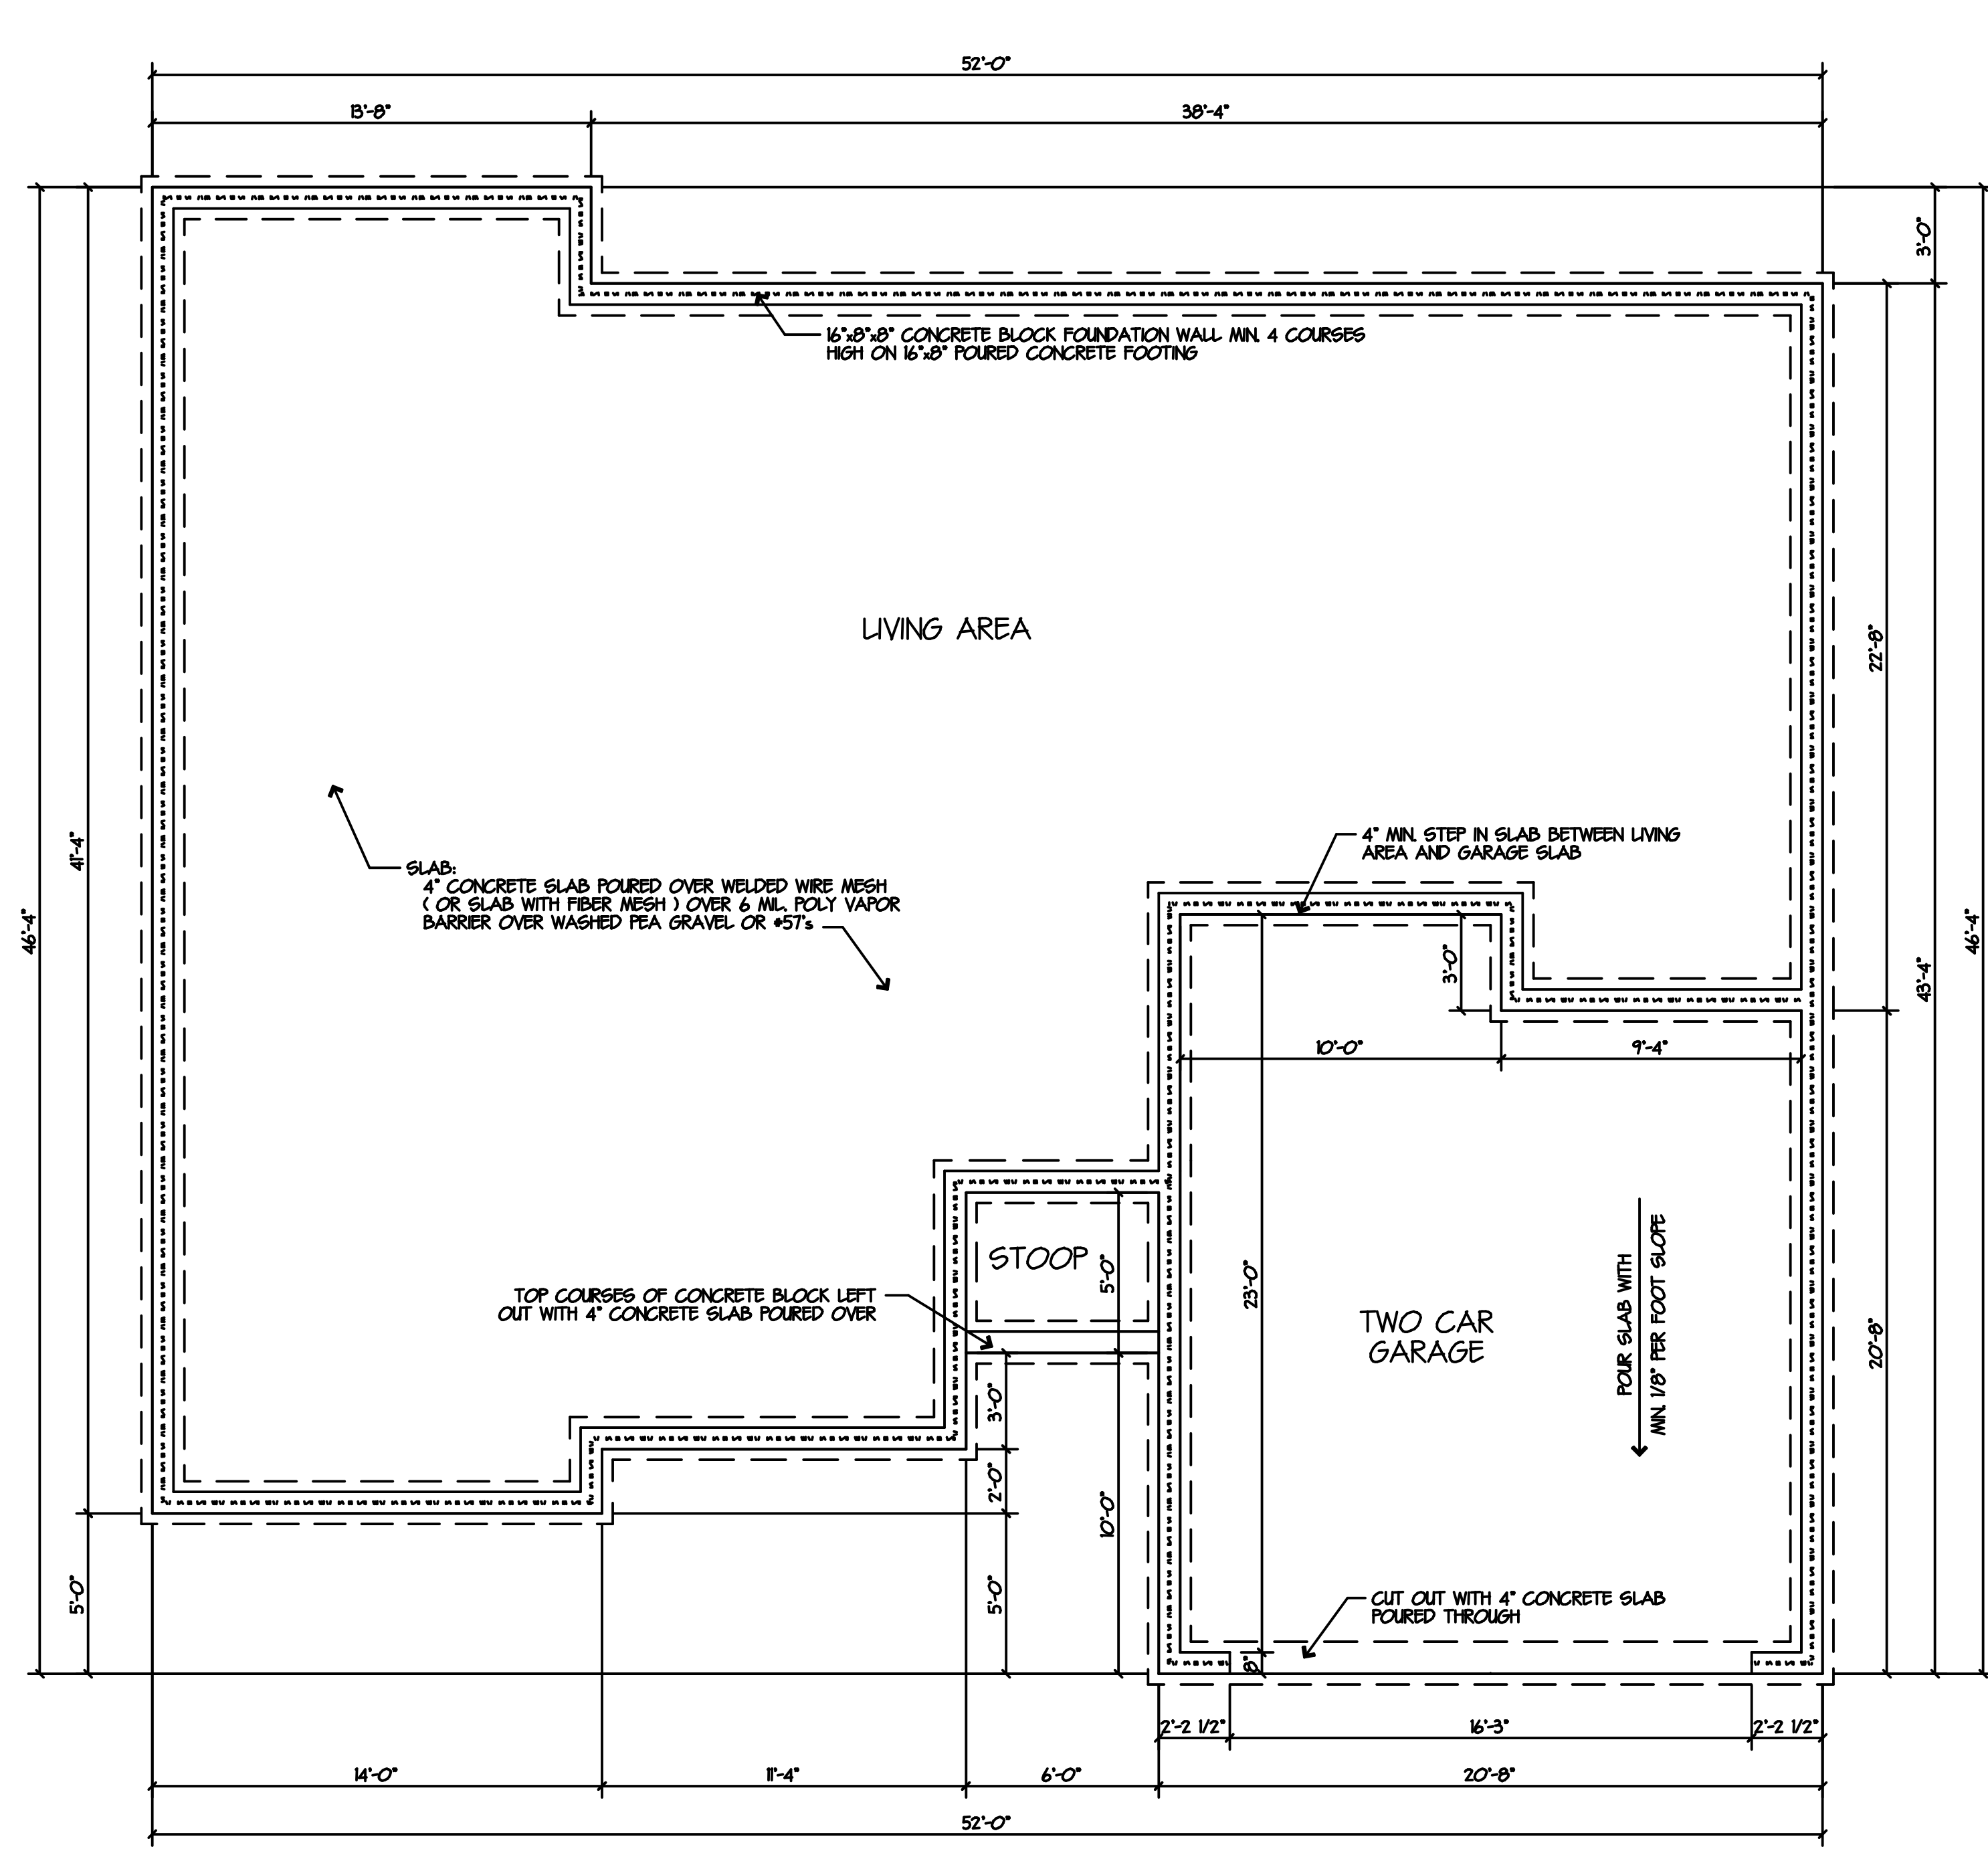

REVISIONS:


BUILT BY:  
**KEYSTONE HOMES  
IN TROY**  
2244 OH 718  
TROY, OHIO 45373

PLANS FOR:  
**240 SADDLEBROOK**

DISCLAIMER NOTE:  
WHILE EVERY ATTEMPT HAS BEEN MADE IN PREPARATION OF THESE PLANS TO AVOID MISTAKES, GENERAL CONTRACTORS CANNOT GUARANTEE AGAINST HUMAN ERROR OR OTHER VARIANCES FROM STANDARD CONSTRUCTION PRACTICES AND TECHNIQUES. CONSEQUENTLY, THE HOMEOWNER, CONTRACTOR, AND SUBS ON THE JOB MUST REVIEW ALL DRAWINGS FOR CORRECTIONS AND ACCEPTABILITY. THEREFORE, ALL WRITTEN DIMENSIONS TAKE PRECEDENCE OVER SCALE OF THE PLANS. CONTRACTOR IS RESPONSIBLE FOR FINAL VERIFICATION OF STRUCTURAL INTEGRITY AND MATERIAL LIST QUANTITIES. ALL FEDERAL, STATE, AND LOCAL CODES AND ORDINANCES SHALL BE CONSIDERED AS PART OF THE BUILDING SPECIFICATIONS.

SQUARE FEET:

MAIN LEVEL:	1562
UPPER LEVEL:	
TOTAL LIVING:	1562
BASEMENT:	
FINISHED:	
UNFINISHED:	
GARAGE:	478
BONUS SPACE:	
SCREEN PORCH:	
PORCH:	
TOTAL OVERALL:	2040

PLAN NUMBER:  
SRD - 6924

SHEET:  
3 OF 3

